



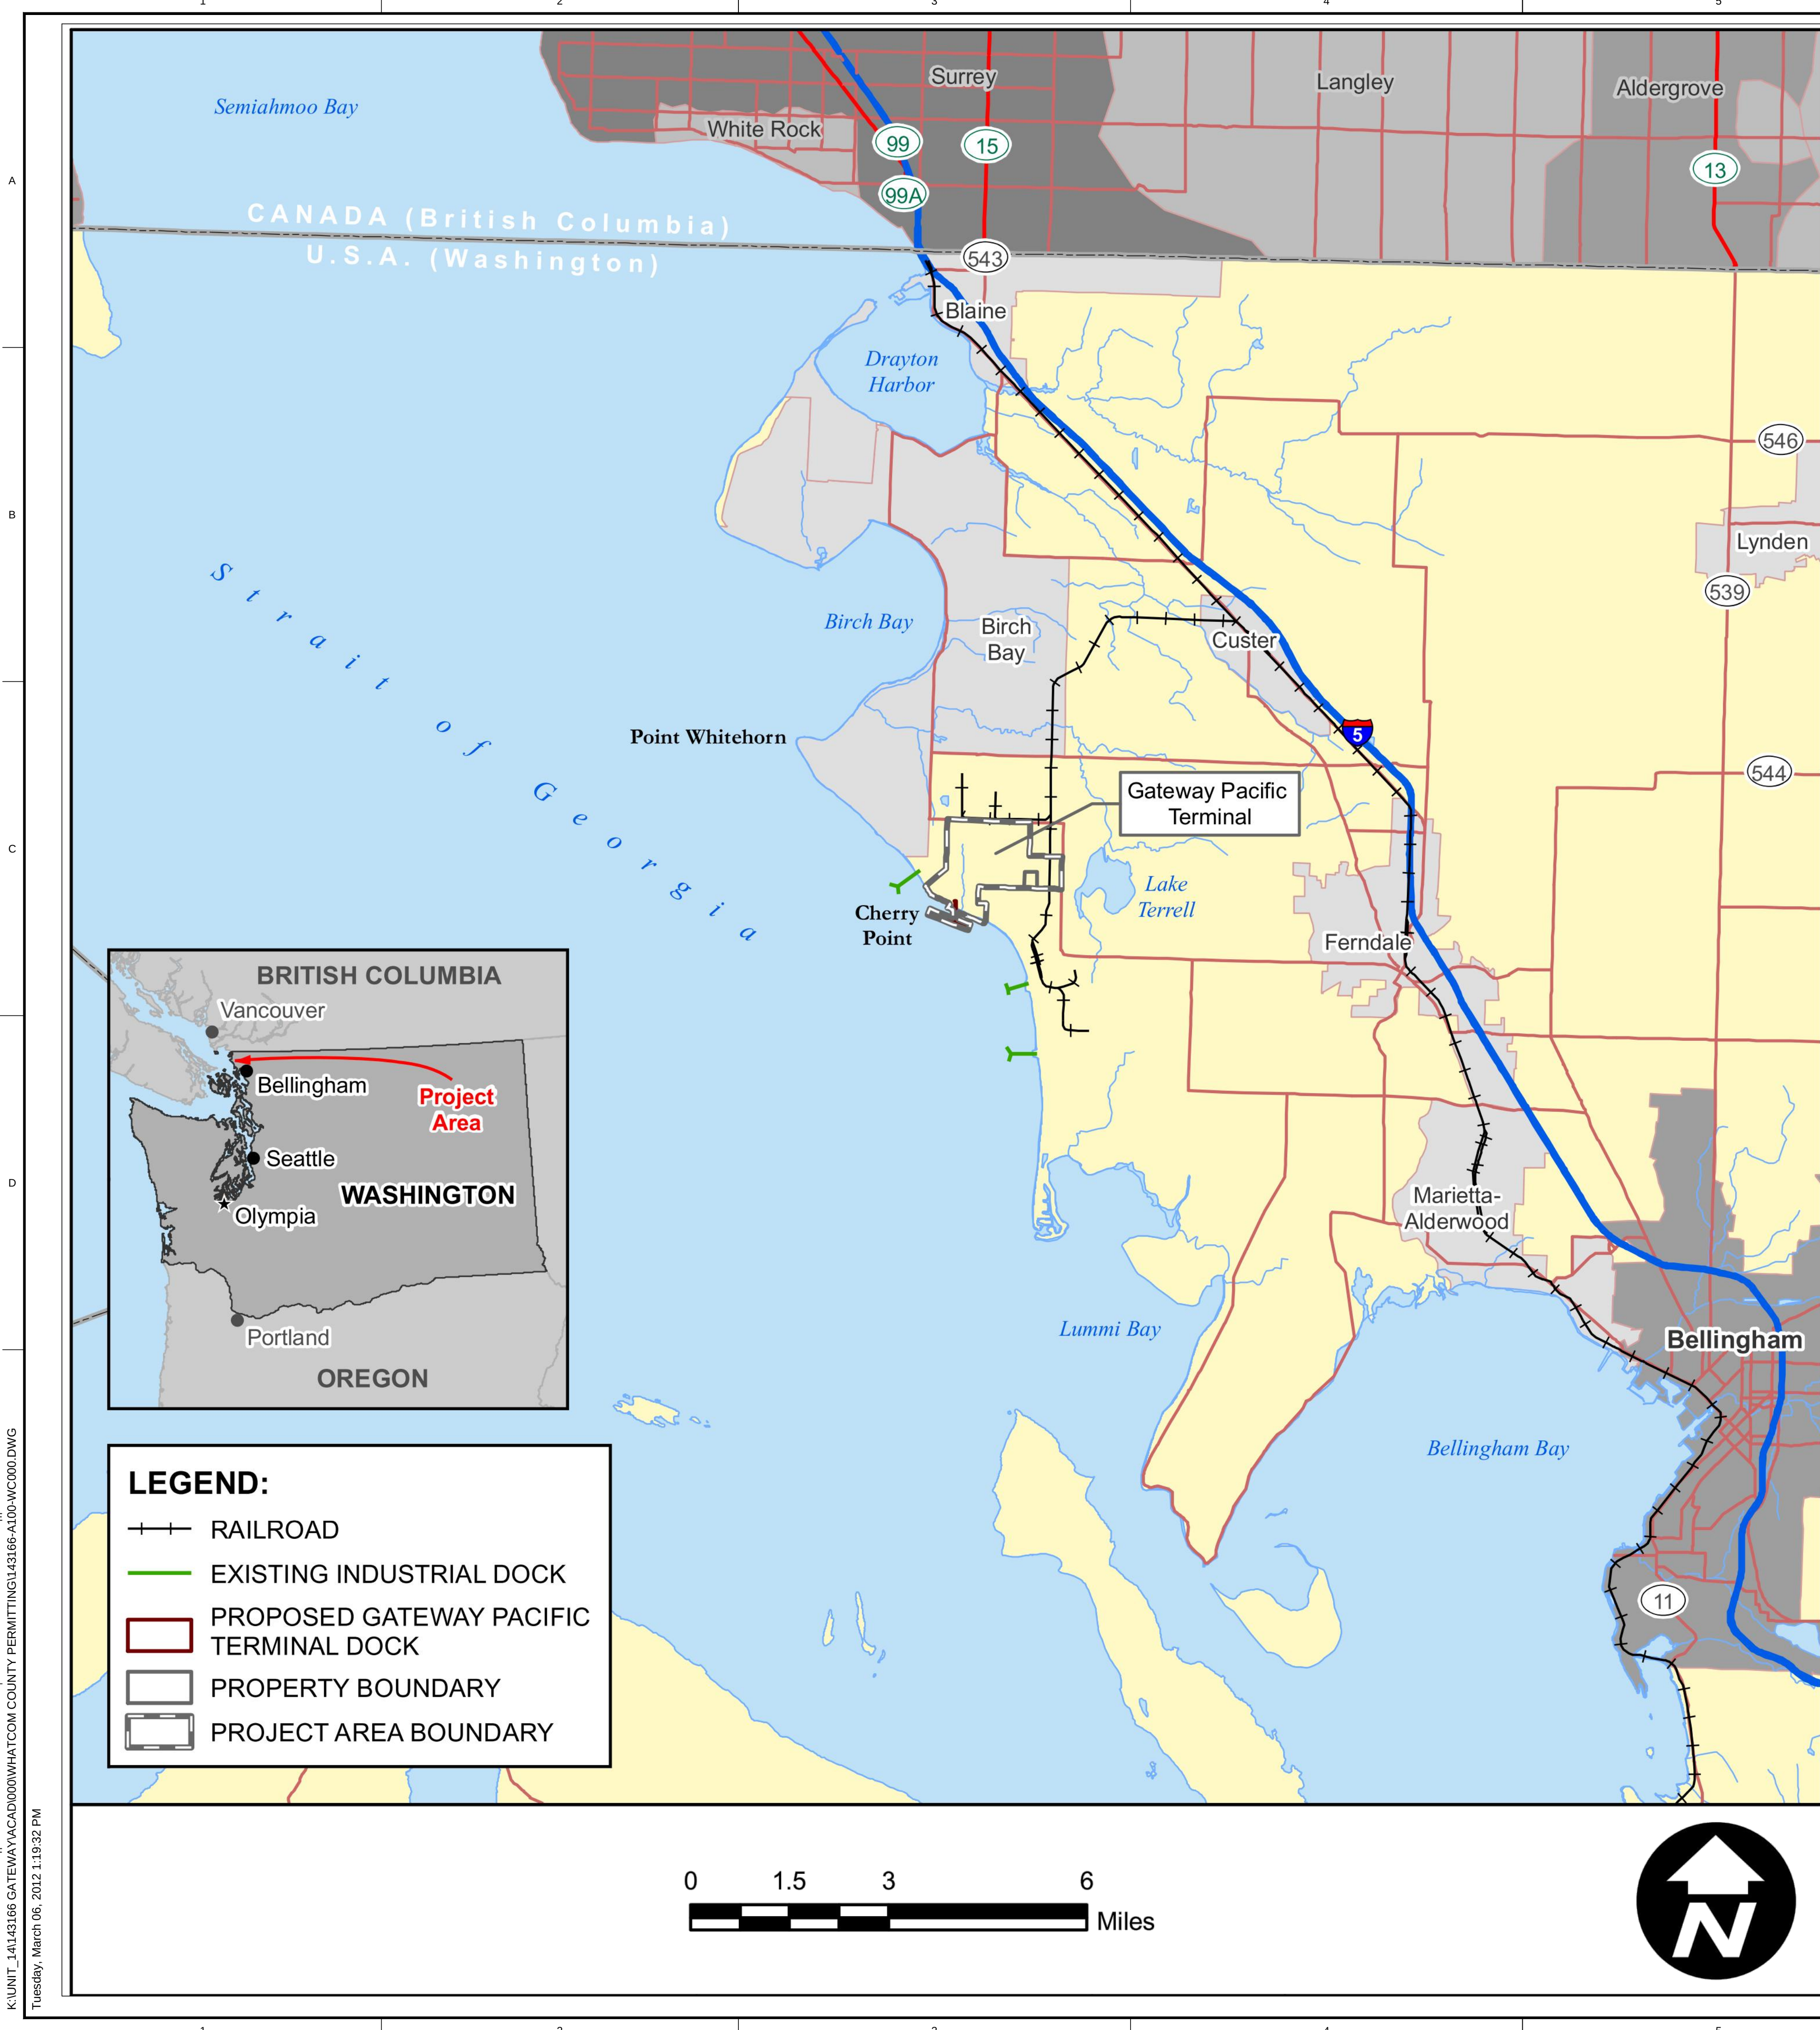

GATEWAY PACIFIC TERMINAL

APPLICANT & LEGAL PROPERTY OWNER

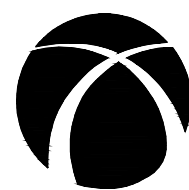

**Pacific International
Terminals.**
A Carrix Enterprise

SKIP SAHLIN
1131 SW KLIICKITAT WAY
SEATTLE, WA, 98134
PHONE: 206-654-3525

PERMITTING DRAWINGS

DRAWING NUMBER	DESCRIPTION				REV
143166-A100-WC000	PERMITTING DRAWINGS	MARCH 2012	COVER SHEET		P1
143166-A100-WC001-D1	PERMITTING DRAWINGS	MARCH 2012	DEVELOPMENT SITE OVERVIEW	SHEET 1 OF 14	P1
143166-A100-WC002	PERMITTING DRAWINGS	MARCH 2012	CONCEPTUAL UTILITY PLAN		P1
143166-A100-WC003	PERMITTING DRAWINGS	MARCH 2012	CONCEPTUAL GRADES PLAN		P1
143166-A100-WC004	PERMITTING DRAWINGS	MARCH 2012	SURVEY		P1
143166-A100-WC005	PERMITTING DRAWINGS	MARCH 2012	DETAIL SHEET	MAJOR EQUIPMENT	P1
143166-A100-WC006	PERMITTING DRAWINGS	MARCH 2012	DETAIL SHEET	BUILDINGS AND ROADS	P1
143166-A100-WC007	PERMITTING DRAWINGS	MARCH 2012	DETAIL SHEET	WHARF AND TRESTLE	P1
143166-A100-WC008	PERMITTING DRAWINGS	MARCH 2012	EXISTING CONDITIONS MAP		P1
143166-A100-WC009	PERMITTING DRAWINGS	MARCH 2012	ENVIRONMENTAL FEATURES	VEGETATION	P1
143166-A100-WC010	PERMITTING DRAWINGS	MARCH 2012	ENVIRONMENTAL FEATURES	WILDLIFE HABITAT	P1
143166-A100-WC011	PERMITTING DRAWINGS	MARCH 2012	ENVIRONMENTAL FEATURES	HYDROLOGY, STREAMS & WETLANDS	P1
143166-A100-WC012	PERMITTING DRAWINGS	MARCH 2012	EAST LOOP	GRADE SECTIONS	P1
143166-A100-WC013	PERMITTING DRAWINGS	MARCH 2012	WEST LOOP	GRADE SECTIONS	P1

SURVEYOR



GILL LASS
DAVID EVANS AND ASSOCIATES
119 GRAND AVENUE, SUITE "D"
BELLINGHAM, WA, 98225

PHONE: 425-259-4099

CONTACT PERSON



CLIFF STRONG
AMEC ENVIRONMENT & INFRASTRUCTURE
11810 NORTH CREEK PARK NORTH
BOTHELL, WA, 98011

PHONE: 425-368-0952

SUBMITTED FOR
PERMITTING PURPOSES
NOT FOR CONSTRUCTION

ENGINEER





BRUCE LARSON
855 HOWER STREET
VANCOUVER, BC, V6B 2W2
CANADA

PHONE: 604-684-9311

REV	BY	APPD	DESCRIPTION	DATE	SCALE	CAD FILE
P1	GR	BL	FOR MARCH 2012 SUBMISSION	12/03/16		
APPROVED	BL		CHECK			
DATE			DESIGN	G. ROBINSON	11/12/22	
D	143166		DES. CHK.			
			CAD FILE	143166-A100-WC000		

**Ausenco
Sandwell**

CLIENT	Pacific International Terminals
PROJECT	GATEWAY PACIFIC TERMINAL
TITLE	PERMITTING DRAWINGS MARCH 2012 COVER SHEET
DWG.	143166-A100-WC000
REV	P1

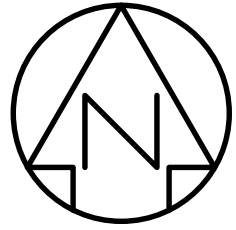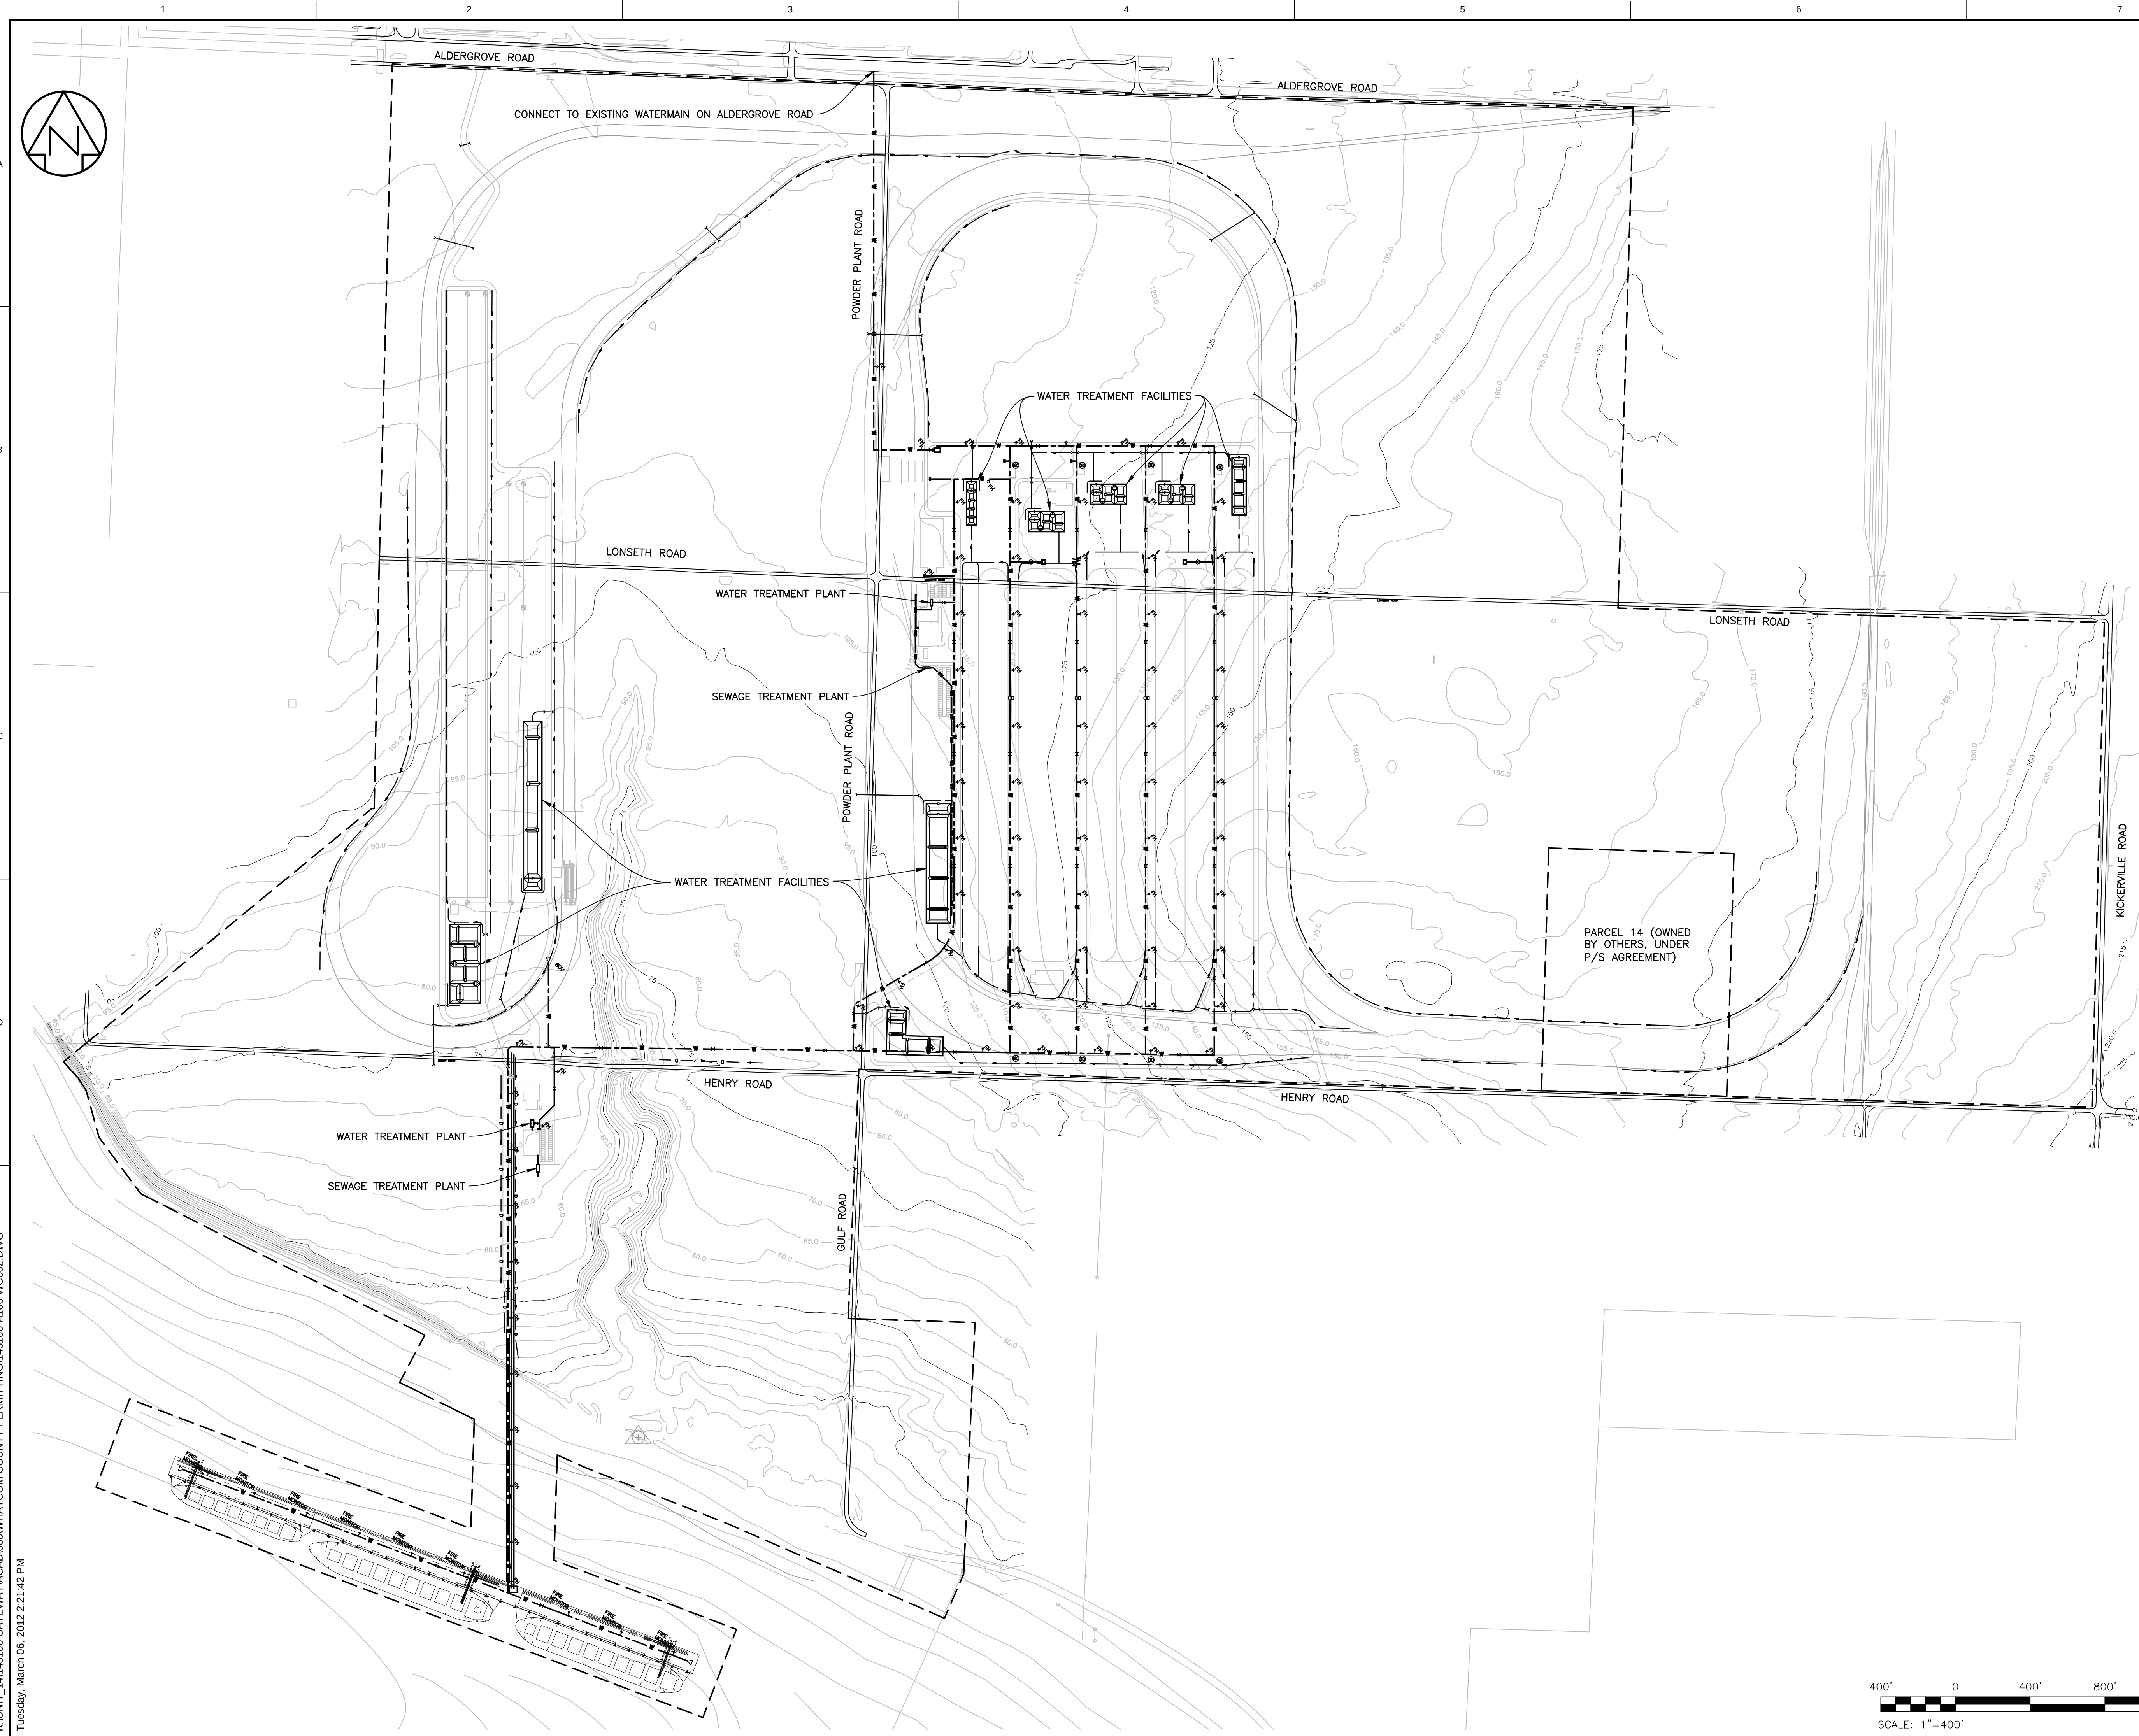

A

10

A

E

LEGEND

PROJECT BOUNDARY
WATER MAIN
SANITARY SEWER MAIN
PROPOSED DITCH
PROPOSED CULVERT
PROPOSED WATER QUALITY
IMPROVEMENT DITCH



SUBMITTED FOR
PERMITTING PURPOSES
NOT FOR CONSTRUCTION

P1	GR	BL	FOR MARCH 2012 SUBMISSION												12	03	16		
REV	BY	APPD	DESCRIPTION												YR	MO	DA		
APPROVED			BL											DRAWN	G. ROBINSON				
DATE														CHECK					
SCALE														DESIGN					
D	143166								DES. CHK.										
											CAD FILE: 143166-A100-WC002								


Ausenco Sandwell


THIS DRAWING AND ITS CONTENTS ARE CONFIDENTIAL FOR THE PRIVATE INFORMATION OF PACIFIC INTERNATIONAL TERMINALS AND USE ONLY FOR THE PROJECT FOR WHICH IT WAS PREPARED, AND ARE NOT TO BE RELIED UPON OR USED IN WHOLE OR IN PART FOR OTHER PURPOSES OR BY OR FOR THE BENEFIT OF OTHERS WITHOUT PRIOR ADAPTATION AND SPECIFIC WRITTEN VERIFICATION BY AUSTRACO SANDWELL.

CLIENT	 Pacific International Terminals. <i>A Smith-Stronach Company</i>
PROJECT	GATEWAY PACIFIC TERMINAL

PERMITTING DRAWINGS
MARCH 2012
CONCEPTUAL UTILITY PLAN






DWG. 143166-A100-WC002	REV	P1
------------------------	-----	----

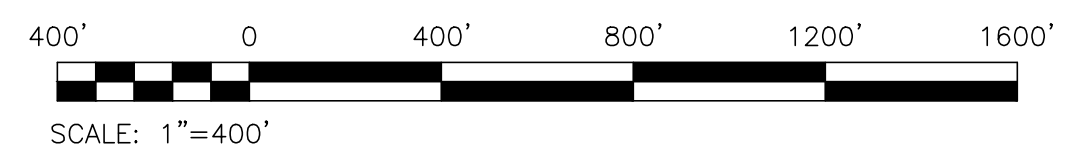

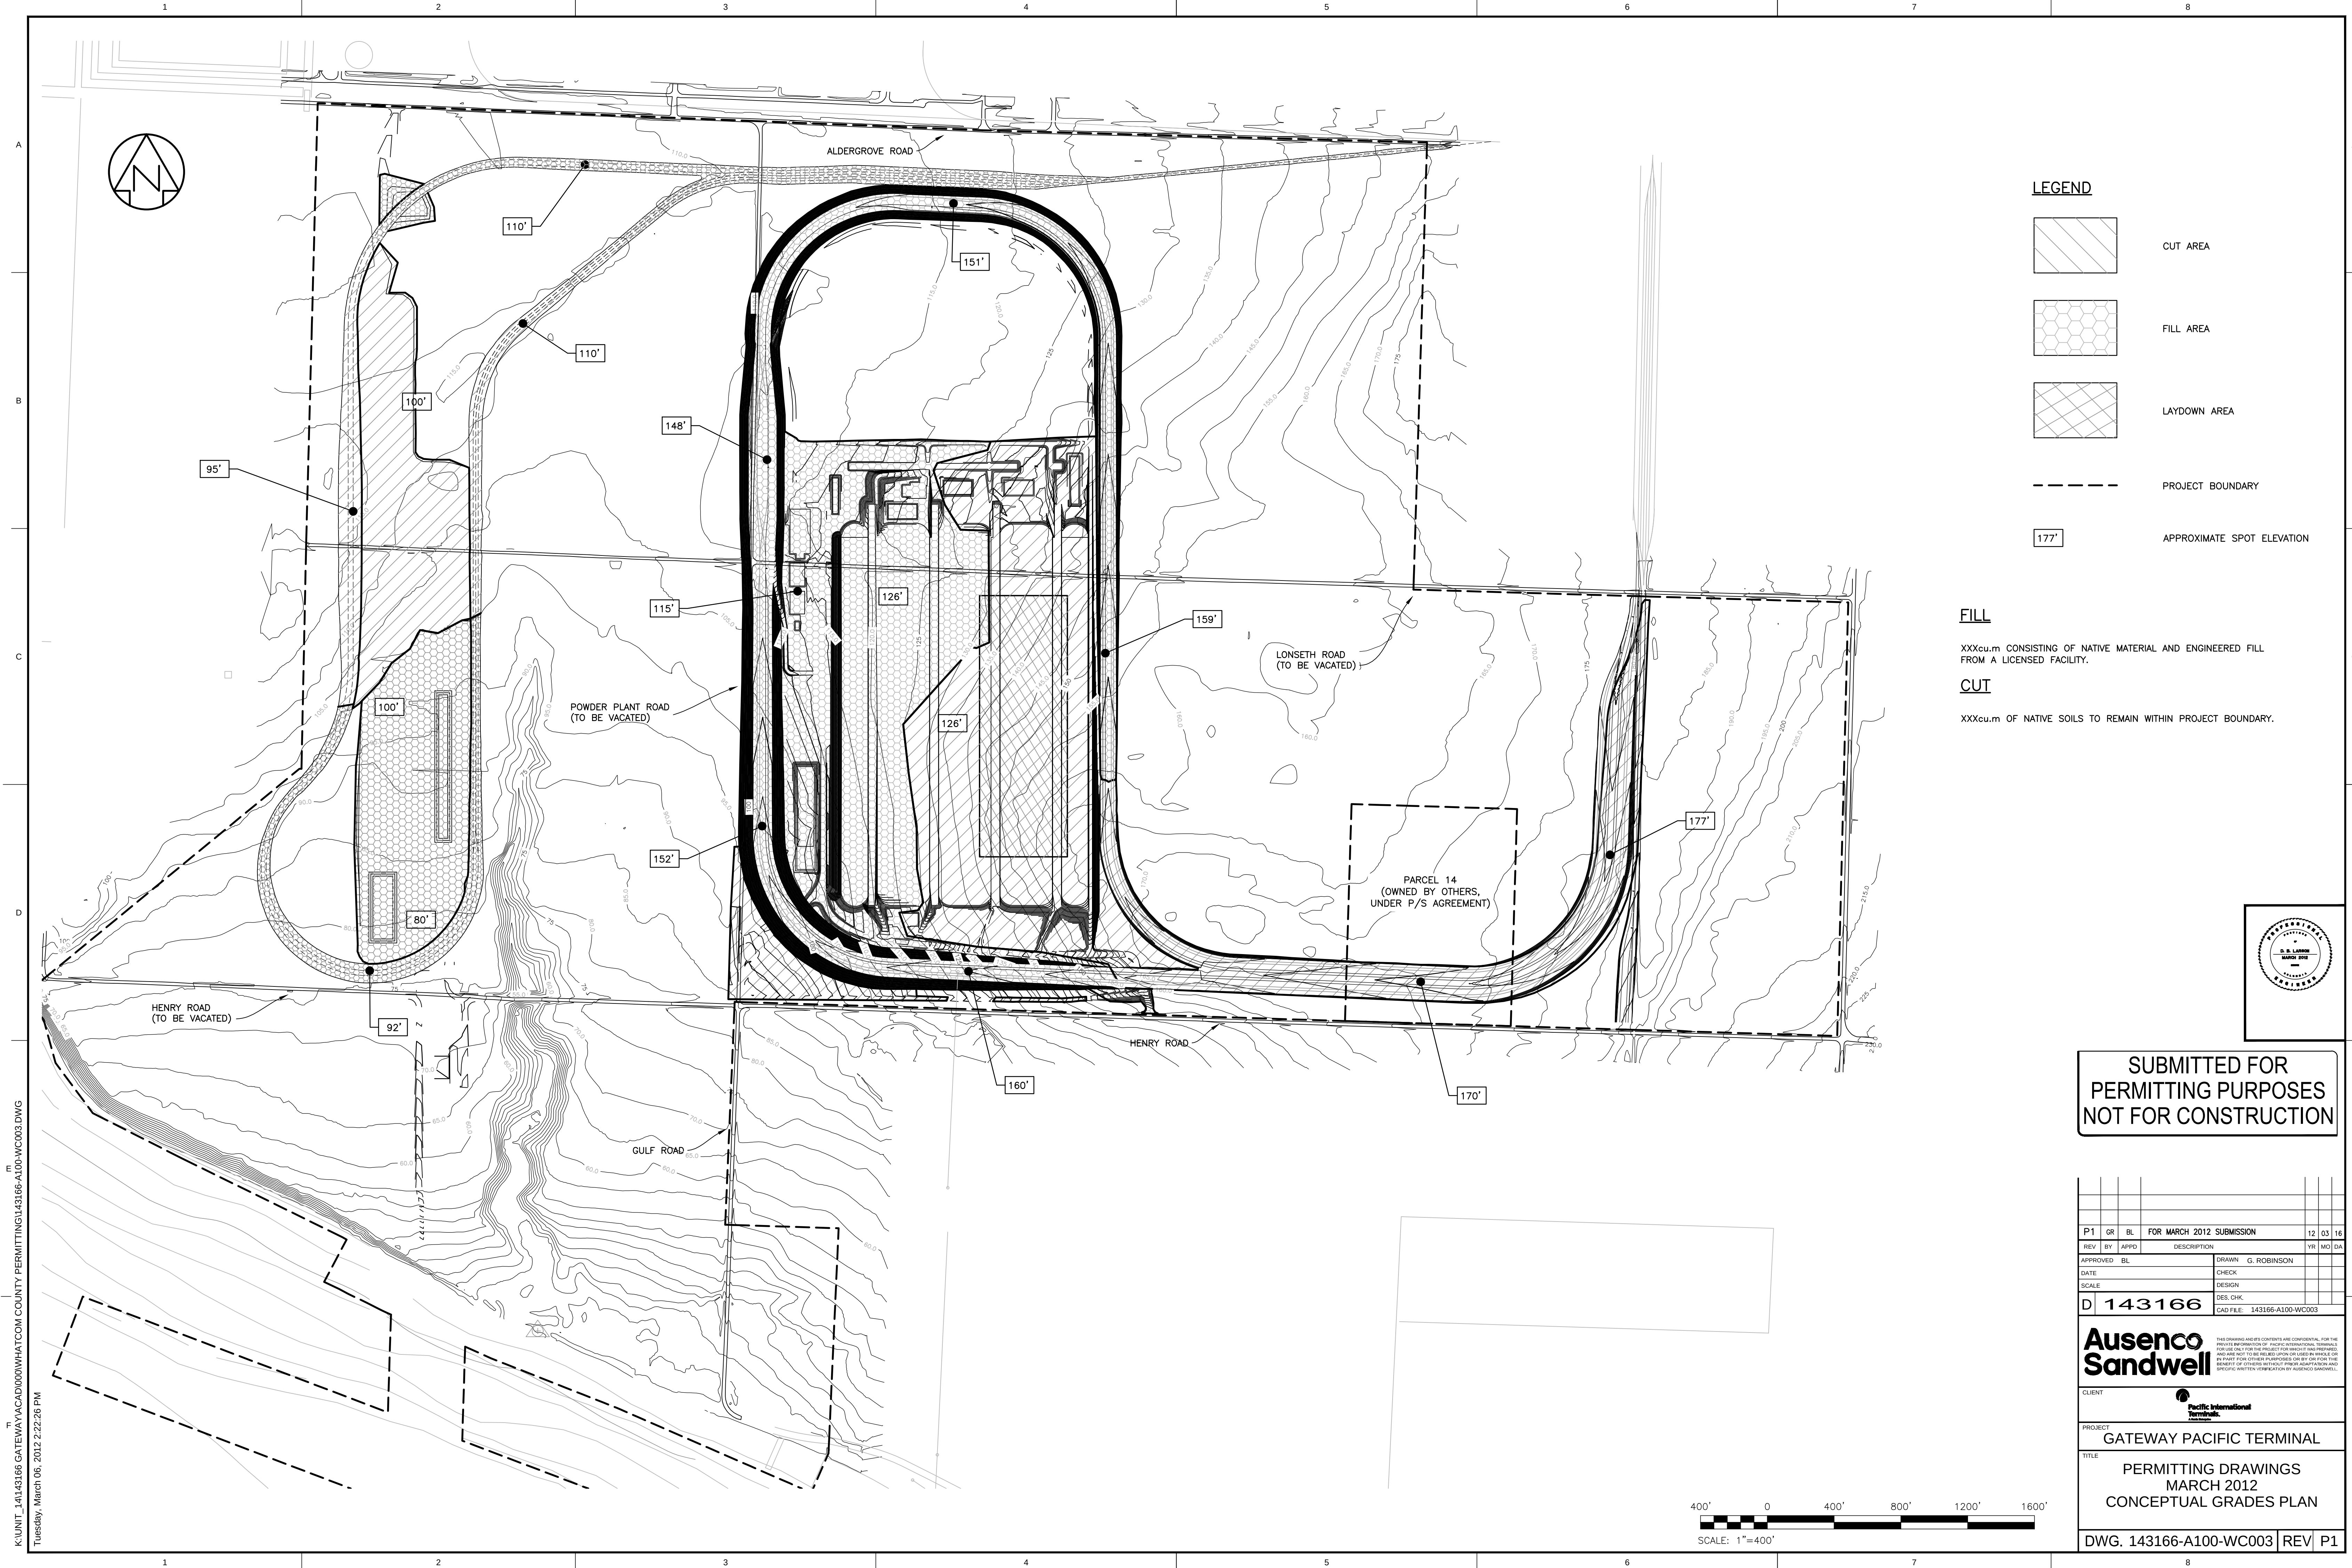



K:\UNIT_14\143166 GATEWAY\ACAD\000\WHATCOM COUNTY PERMITTING\143166-A100-WC005.DWG
Tuesday, March 06, 2012 12:45:50 PM

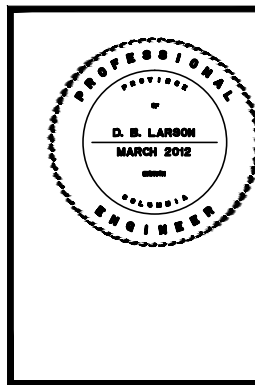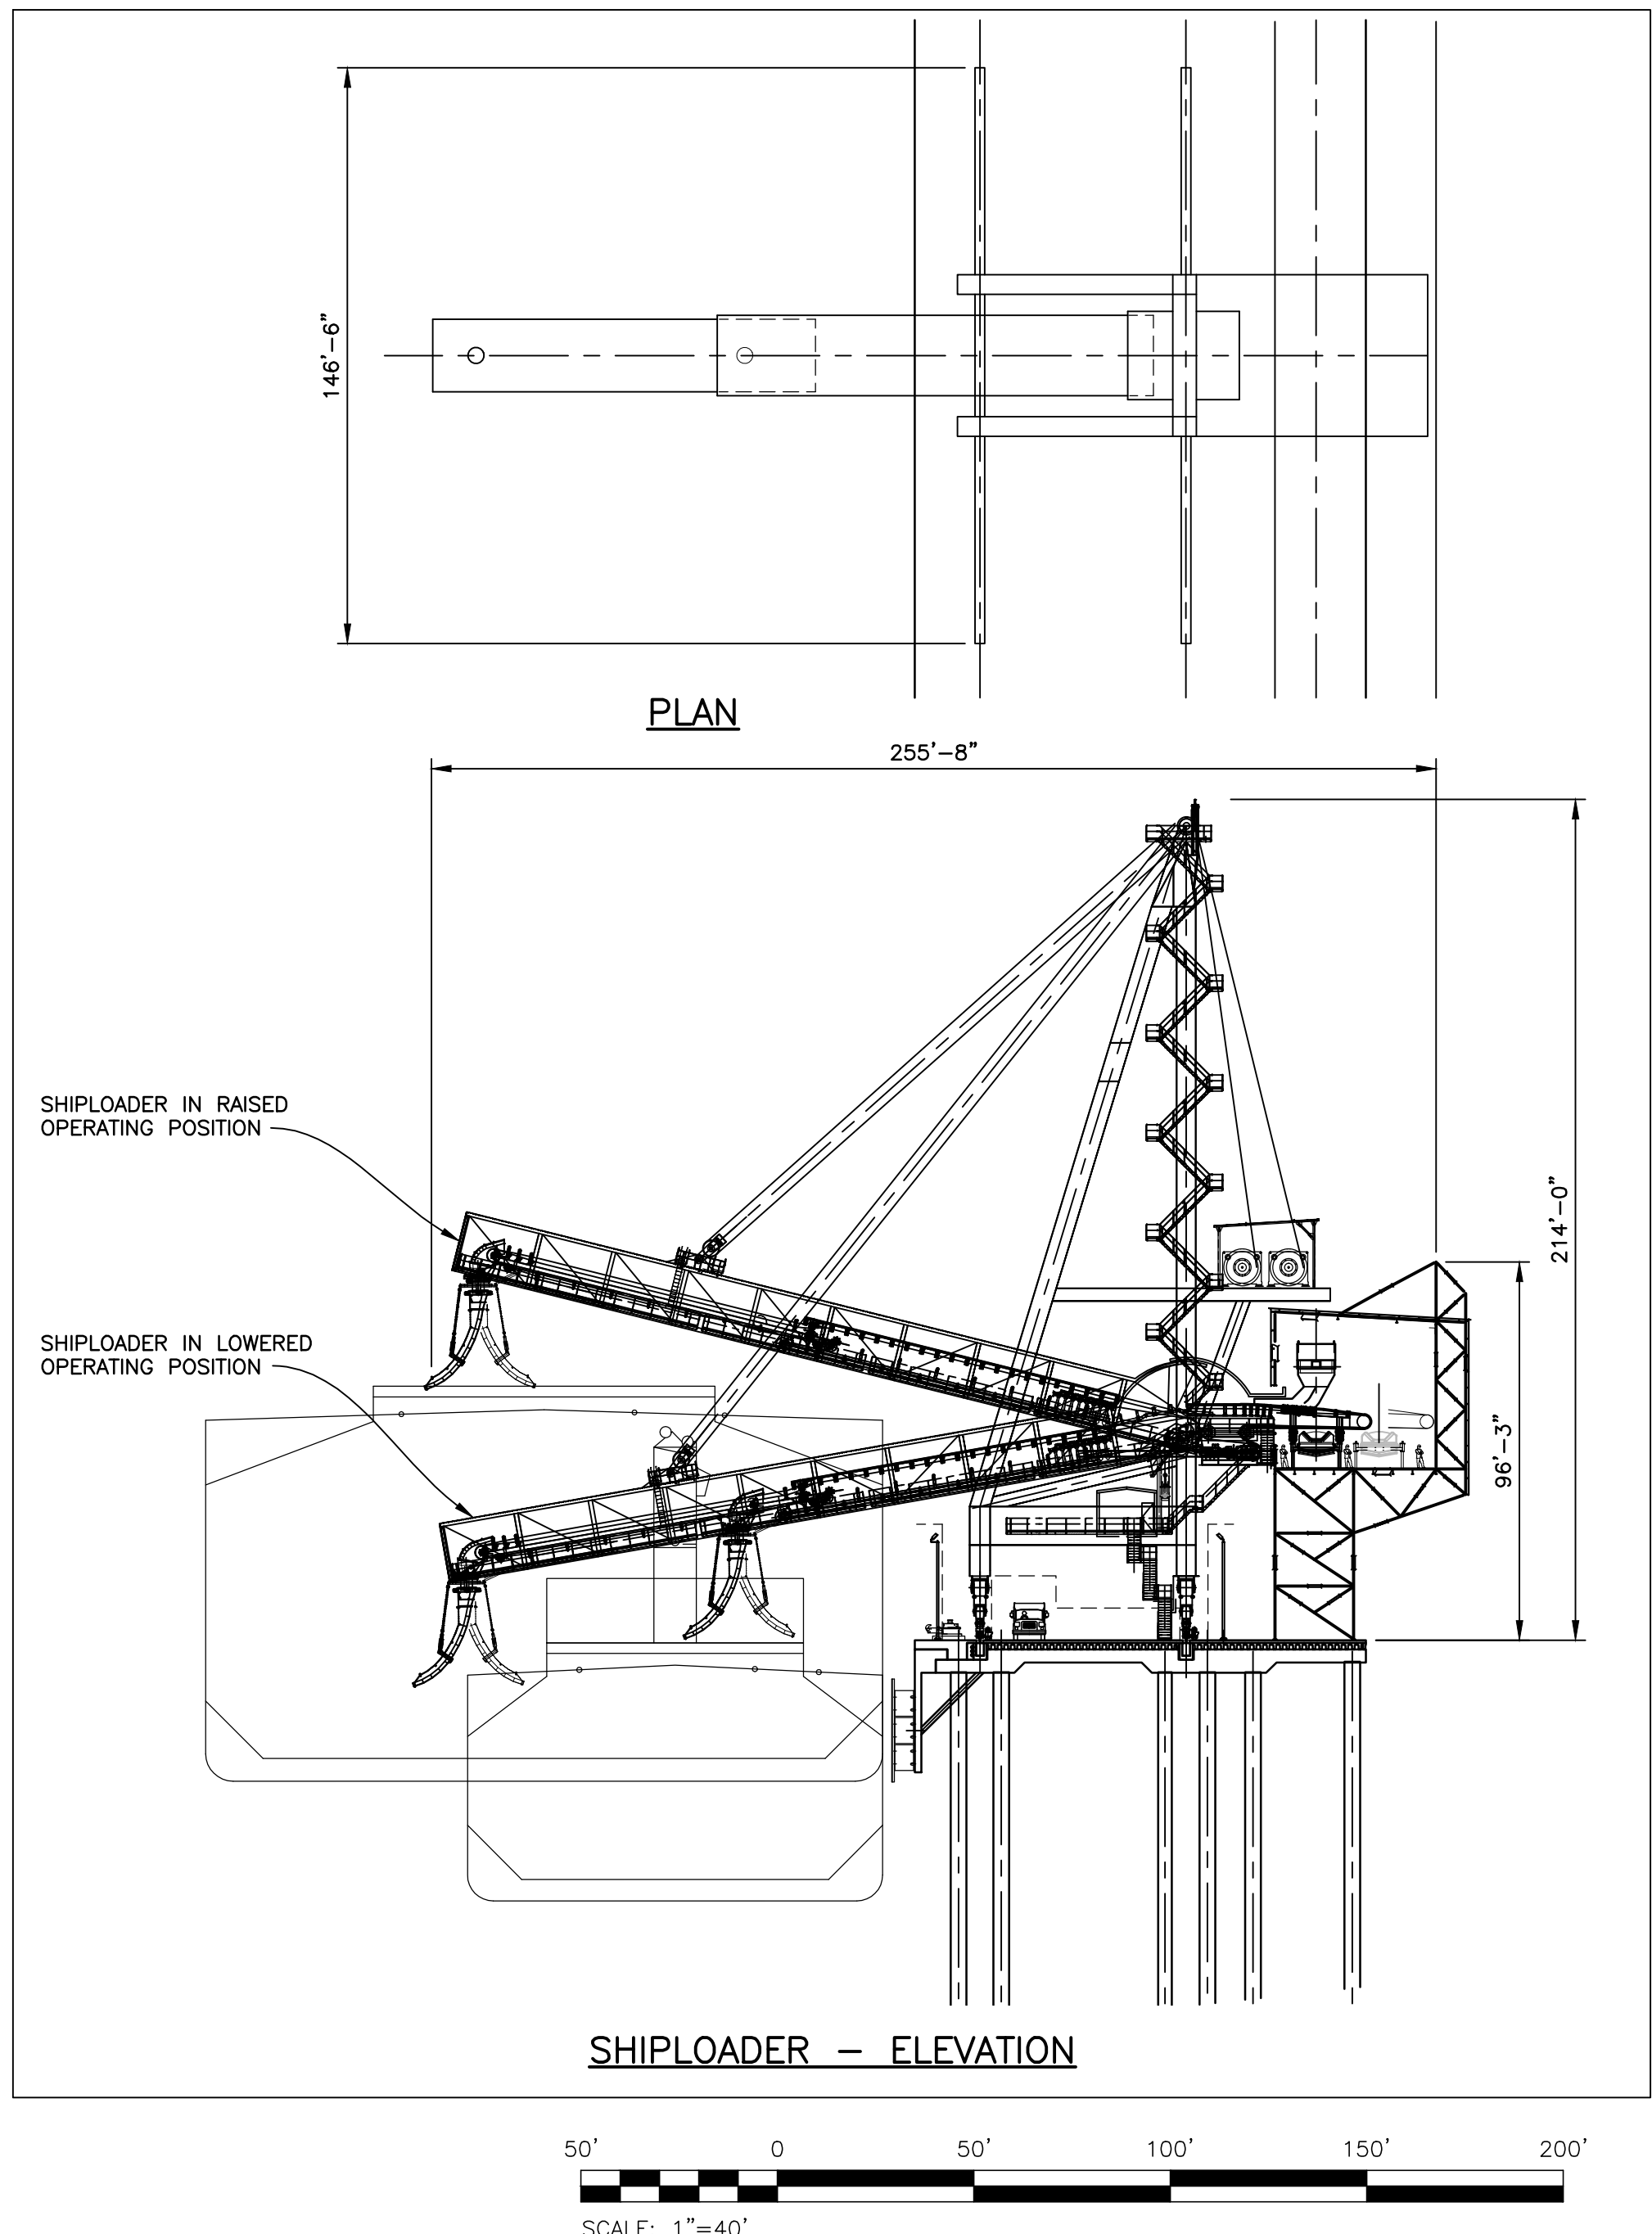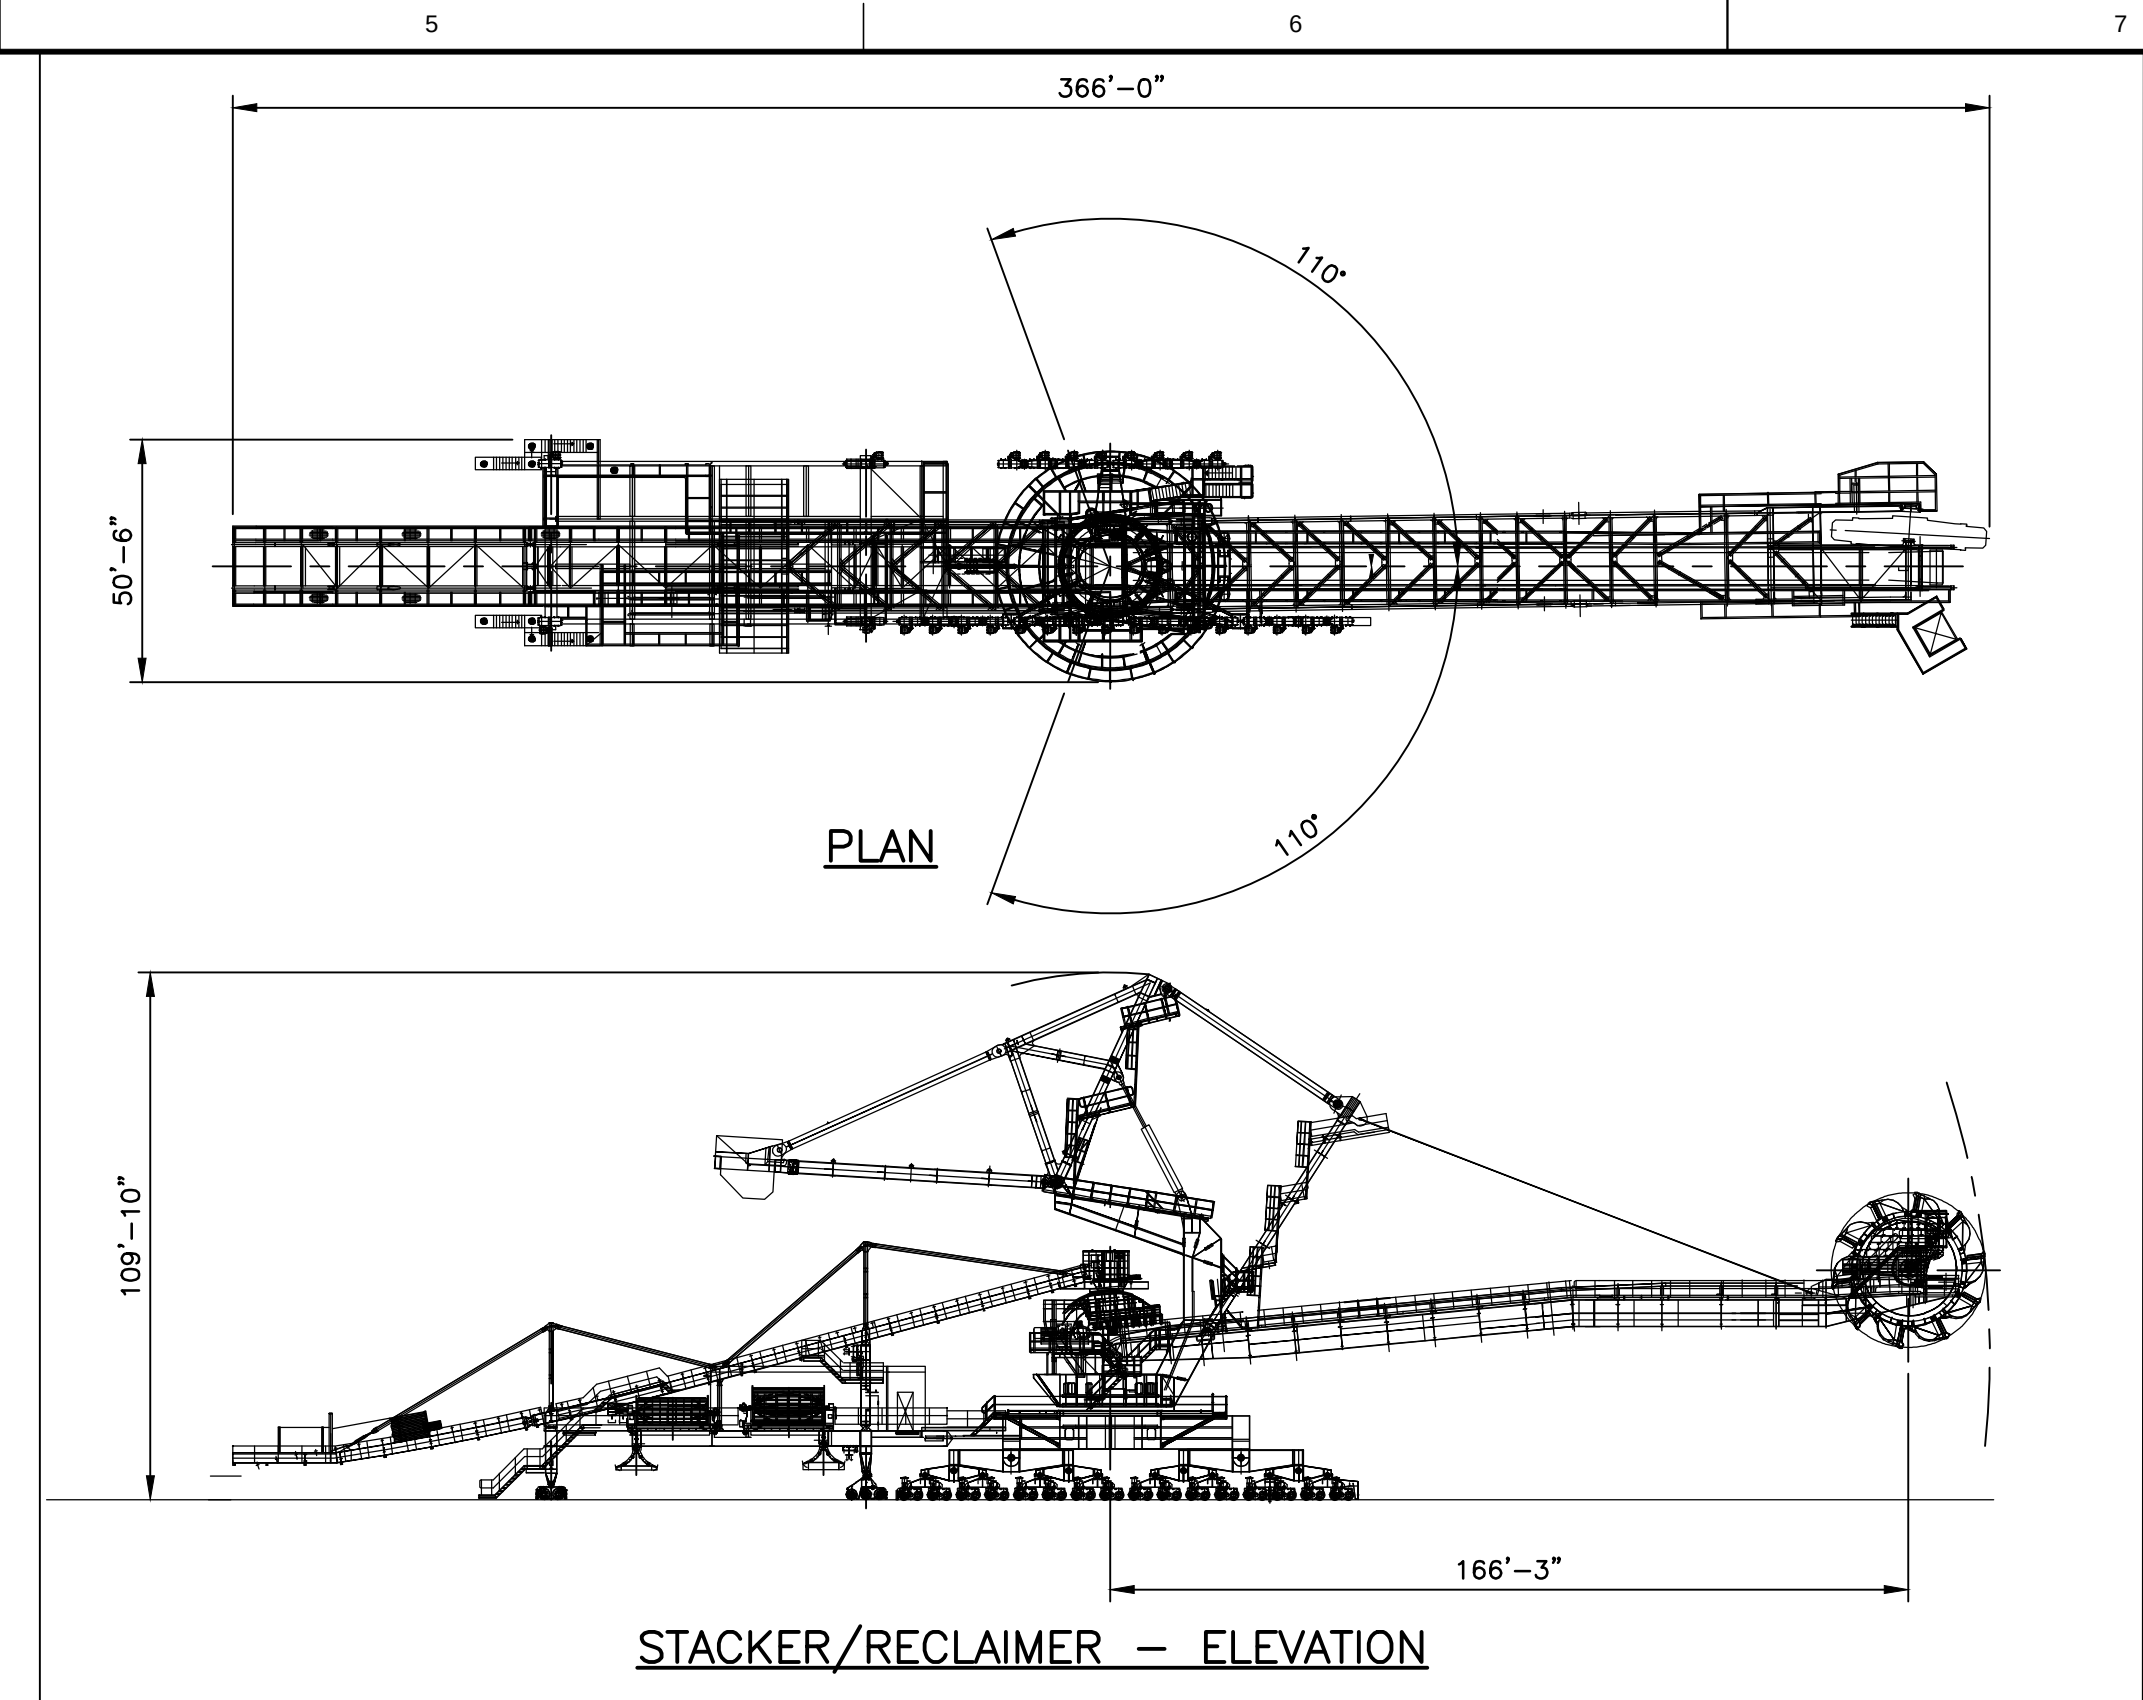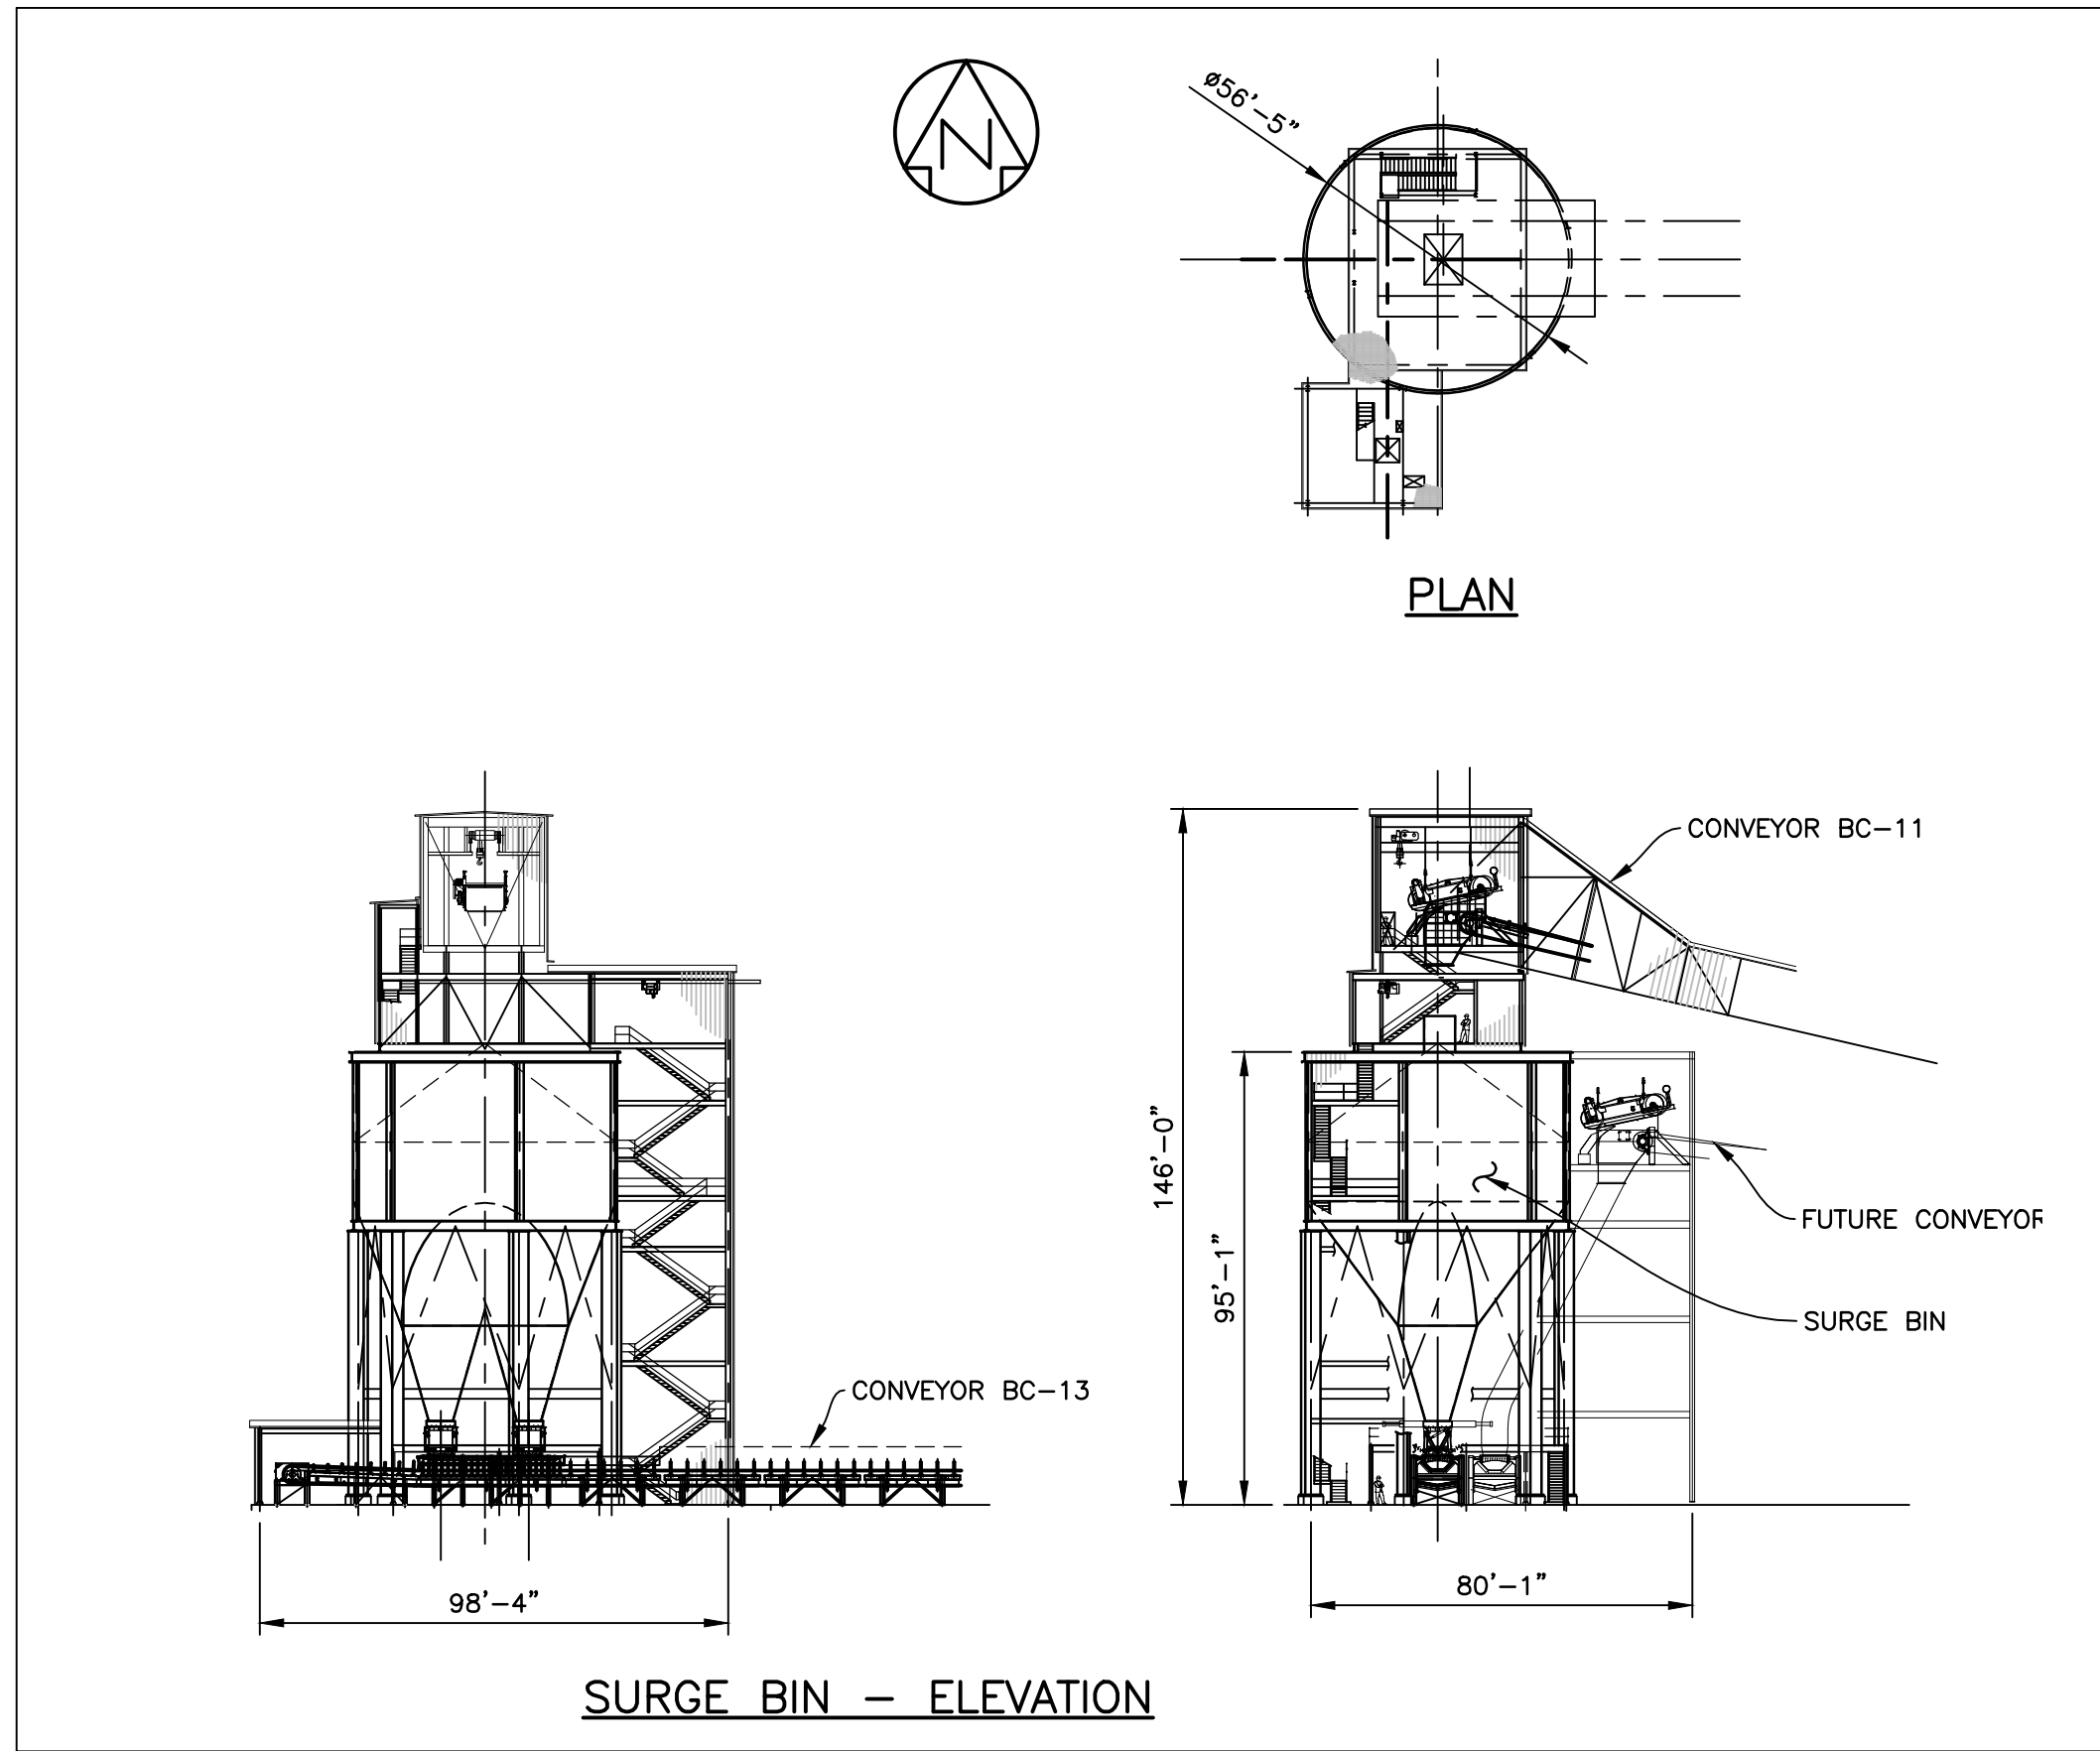
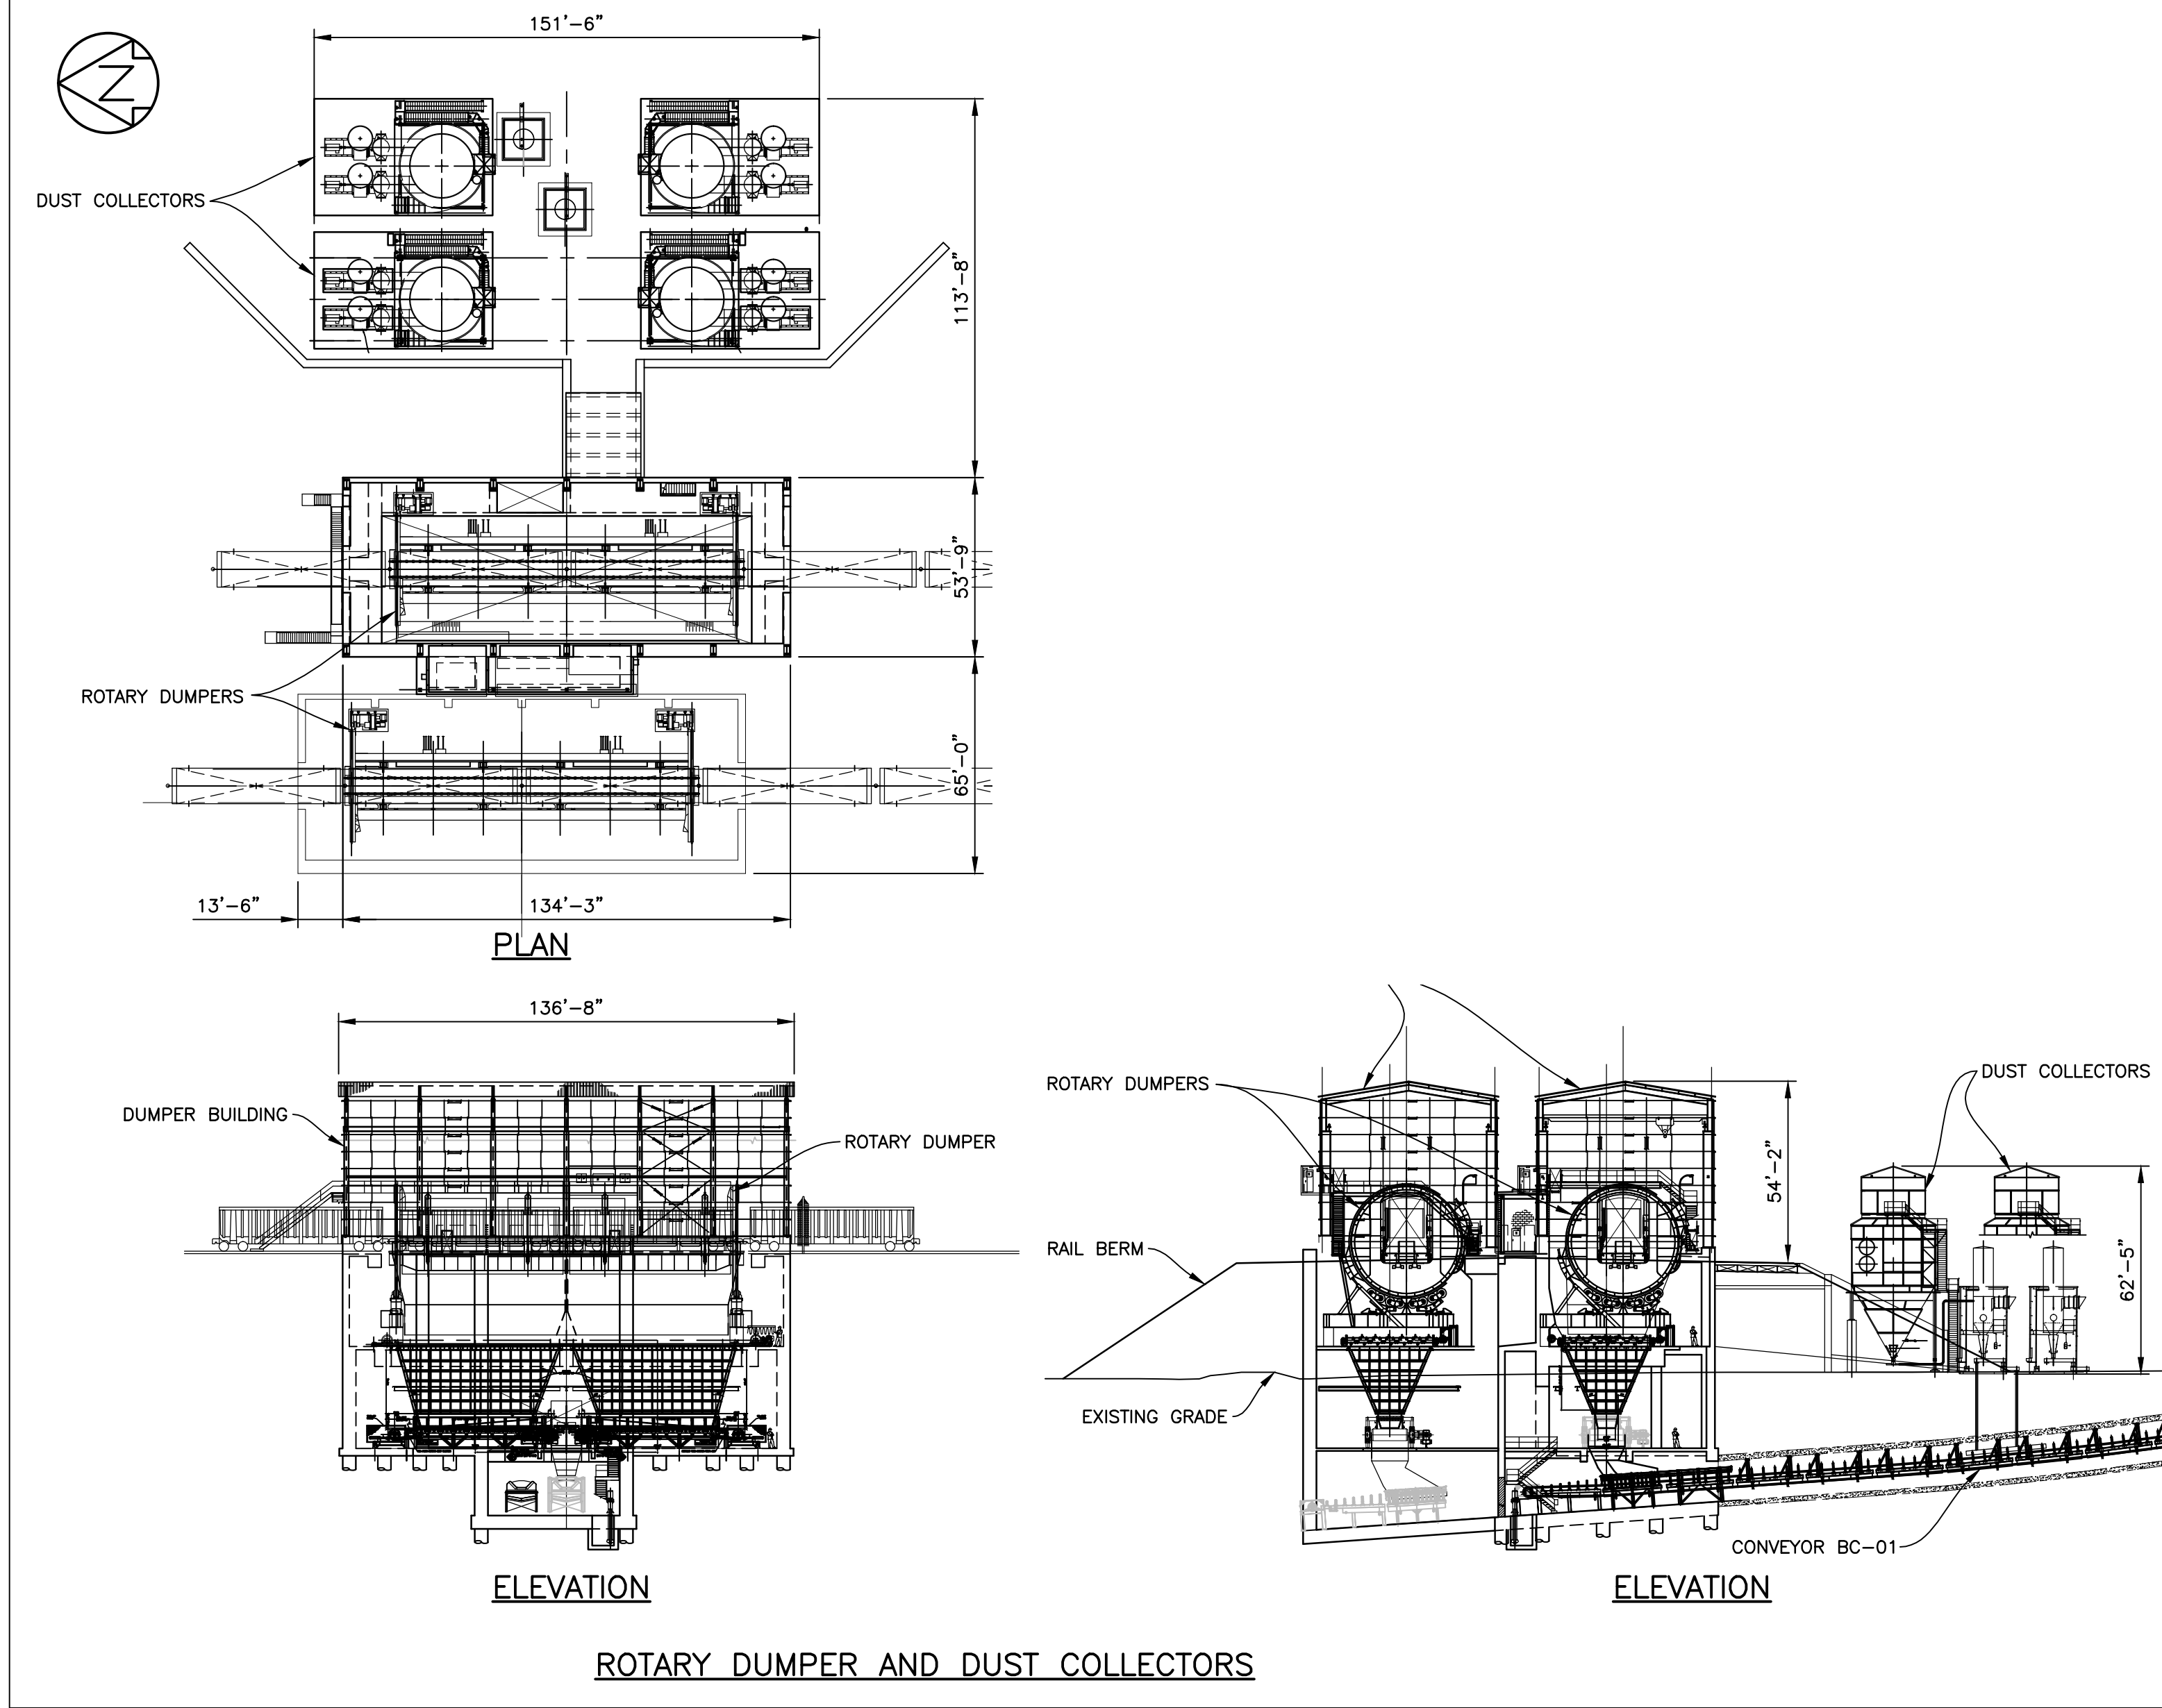


SUBMITTED FOR
PERMITTING PURPOSES
NOT FOR CONSTRUCTION

P1	GR	BL	FOR MARCH 2012 SUBMISSION	12	03	16
REV	BY	APPD	DESCRIPTION	YR	MO	DA
APPROVED	BL		DRAWN: G. ROBINSON	11	12	22
DATE			CHECK:			
			DESIGN: G. ROBINSON	11	12	22
D			DES. CHK:			
			CAD FILE: 143166-A100-WC005			

Ausenco Sandwell

CLIENT	Pacific International Terminals
PROJECT	GATEWAY PACIFIC TERMINAL
TITLE	PERMITTING DRAWINGS MARCH 2012 DETAIL SHEET MAJOR EQUIPMENT
DWG.	143166-A100-WC005
REV	P1

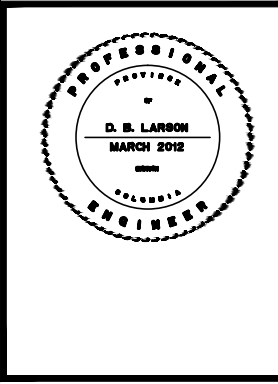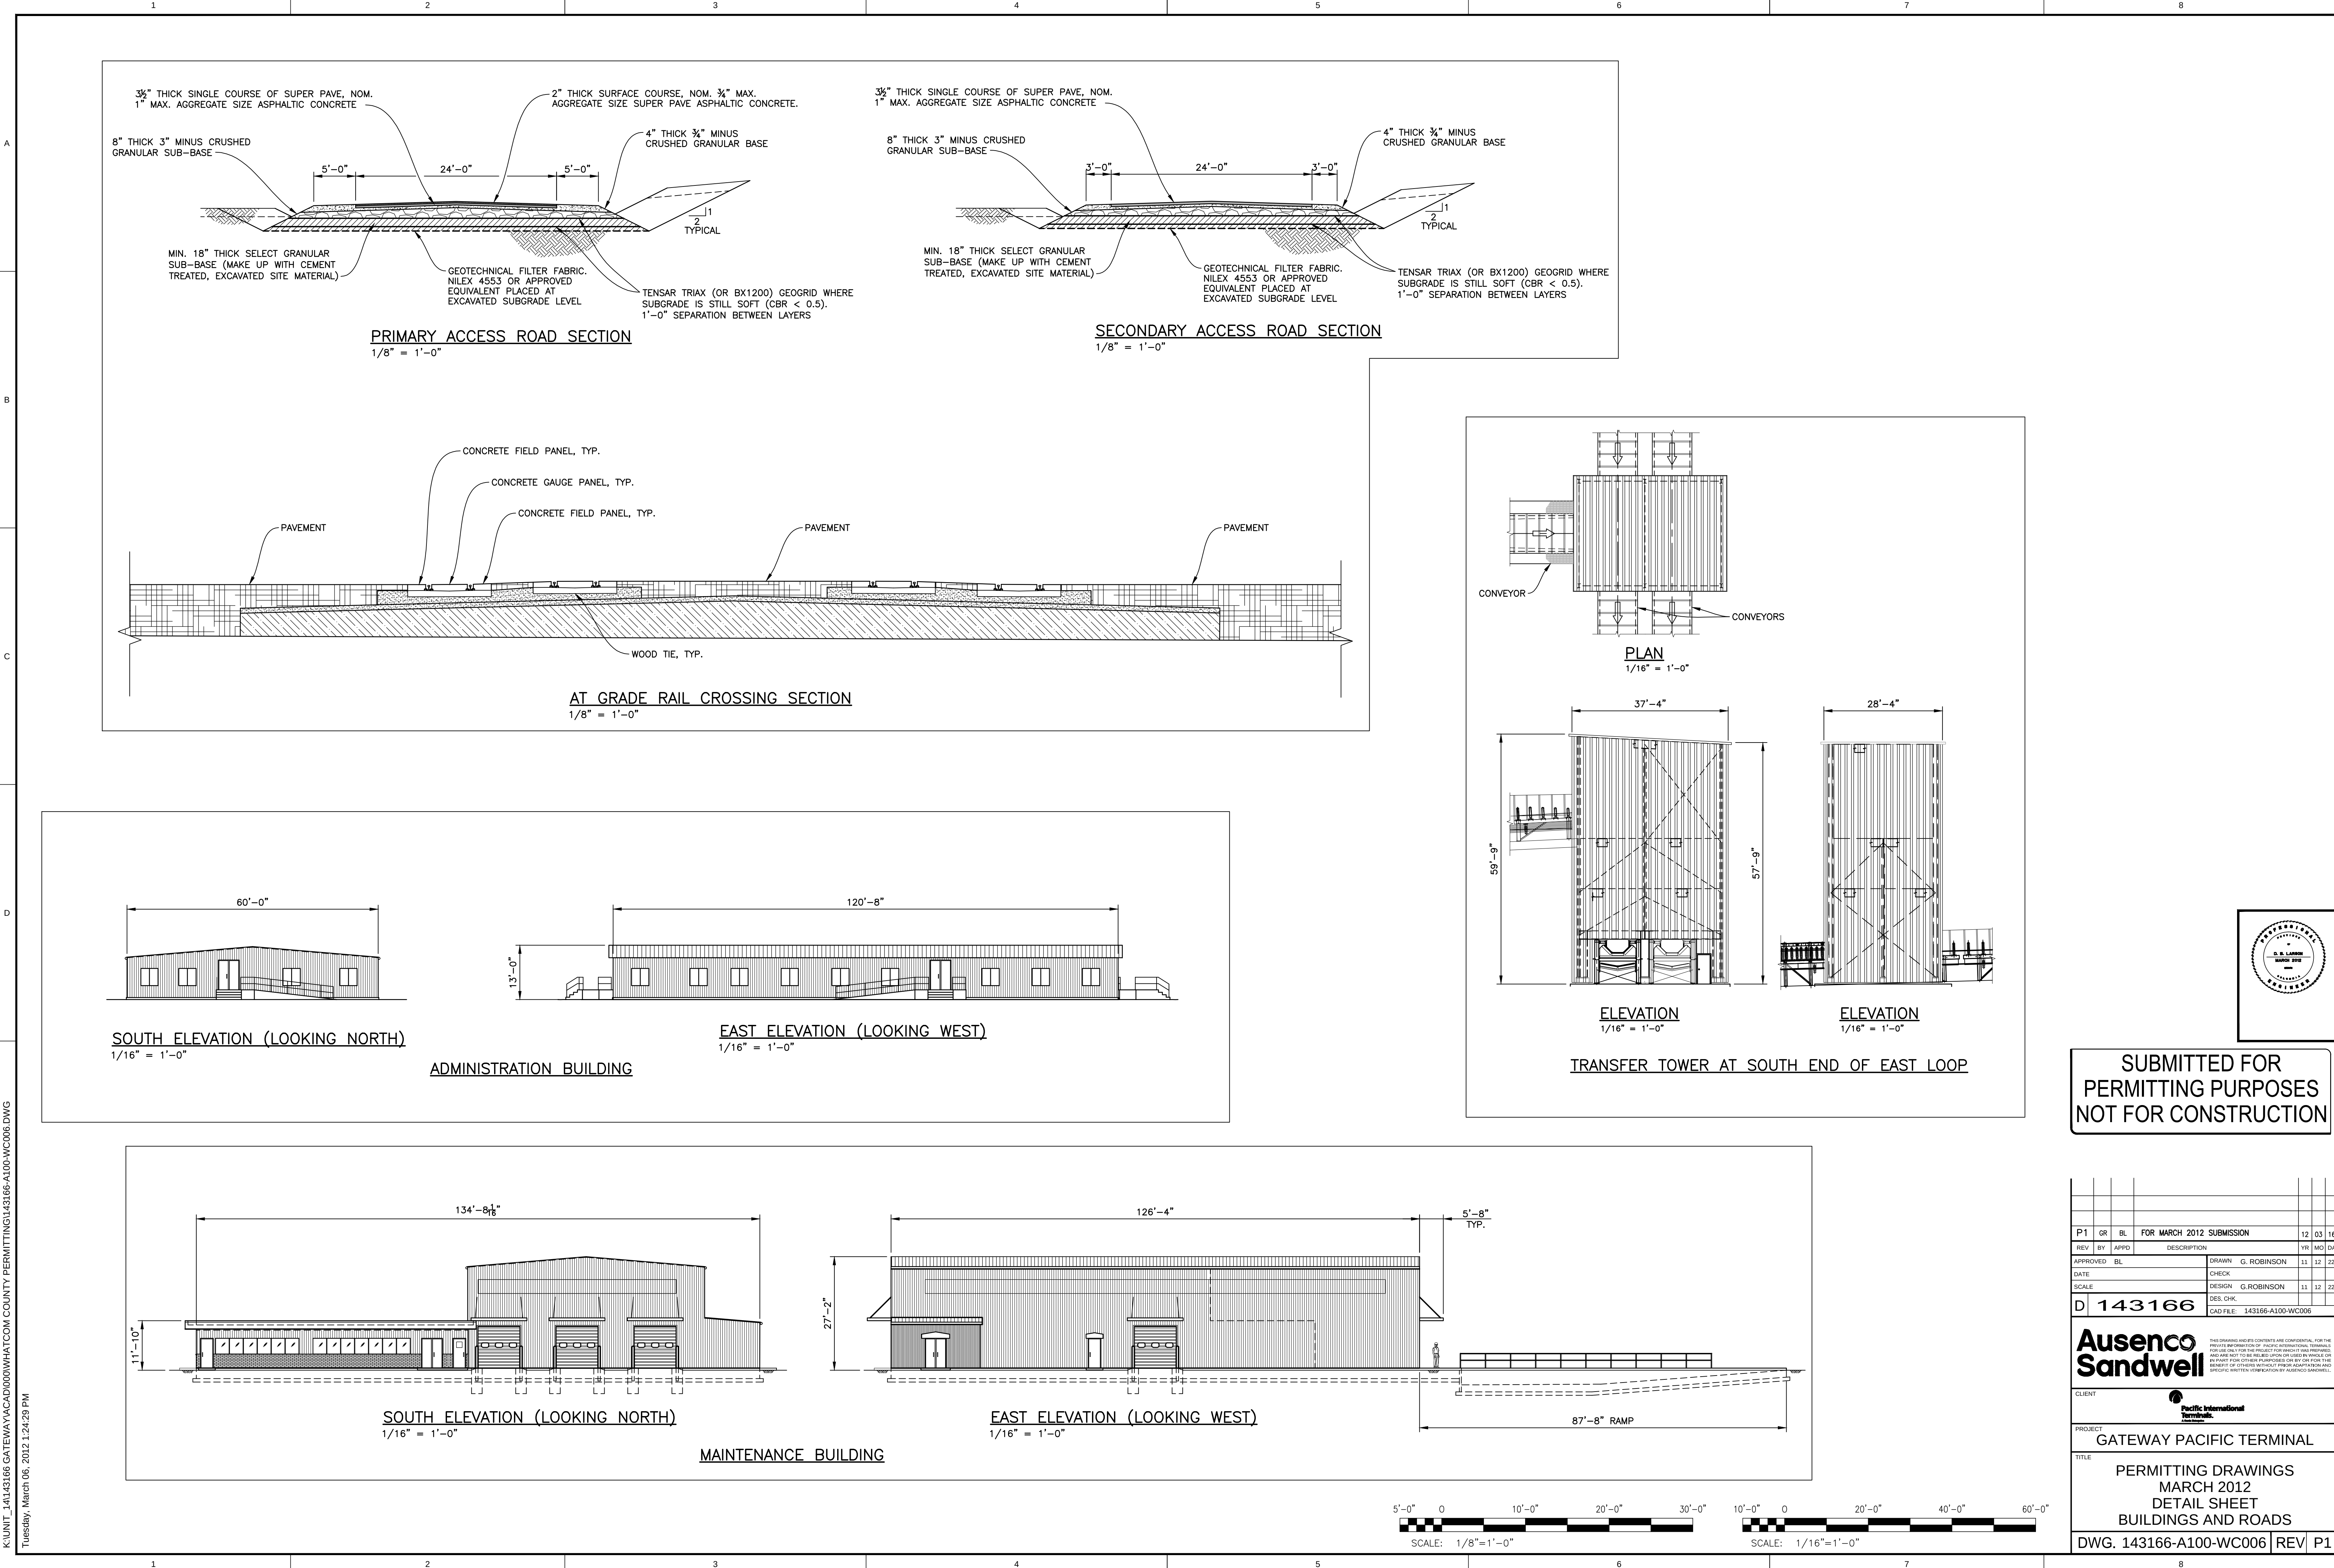

SUBMITTED FOR
PERMITTING PURPOSES
NOT FOR CONSTRUCTION

P1	GR	BL	FOR MARCH 2012 SUBMISSION	12	03	16
REV	BY	APPD	DESCRIPTION	VR	MD	DA
APPROVED	BL		DRAWN: G. ROBINSON	11	12	22
DATE			CHECK:			
SCALE			DESIGN: G. ROBINSON	11	12	22
D	143166		DES. CHK:			
			CAD FILE: 143166-A100-WC006			

Ausenco Sandwell


CLIENT: Pacific International Terminals

PROJECT: GATEWAY PACIFIC TERMINAL

TITLE: PERMITTING DRAWINGS
MARCH 2012
DETAIL SHEET
BUILDINGS AND ROADS

DWG. 143166-A100-WC006 | REV | P1


K:\UNIT_14\143166 GATEWAY\ACAD\000\WHATCOM COUNTY PERMITTING\143166-A100-WC007.DWG
Tuesday, March 06, 2012 12:24:14 PM

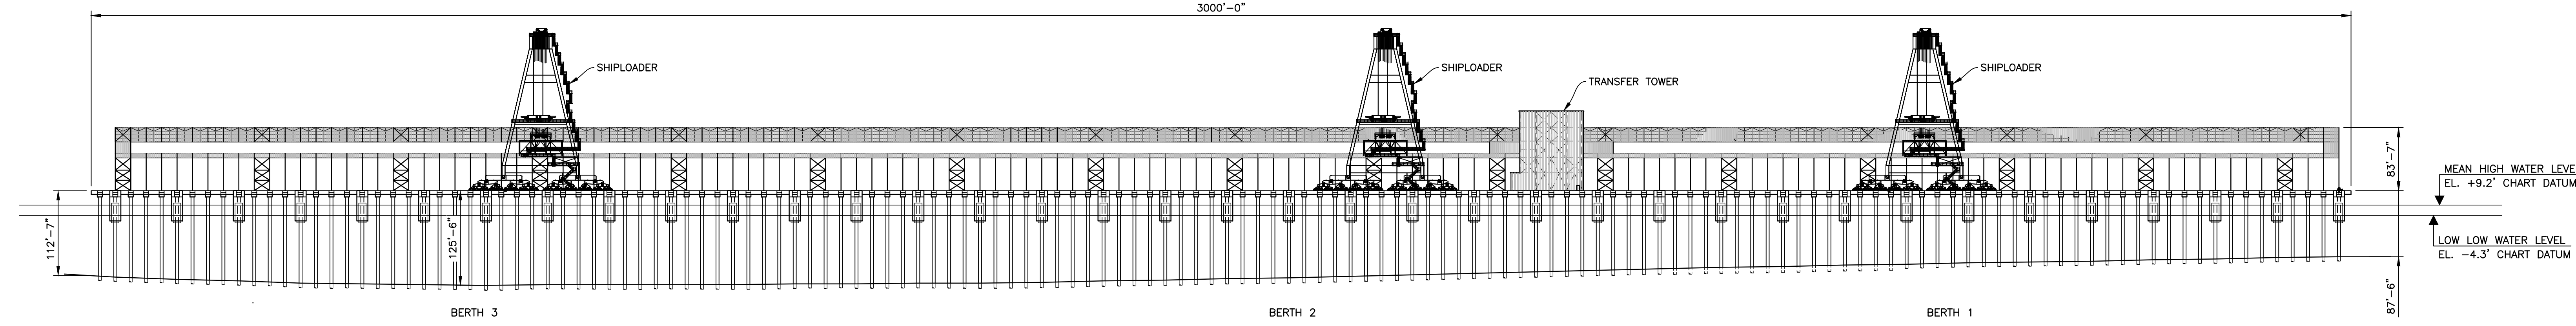

BERTH ELEVATION LOOKING NORTHEAST


1" = 100'-0"

FOR BERTH SECTION SEE SHIPLOADER ELEVATION
ON DWG. 143166-A100-WC005

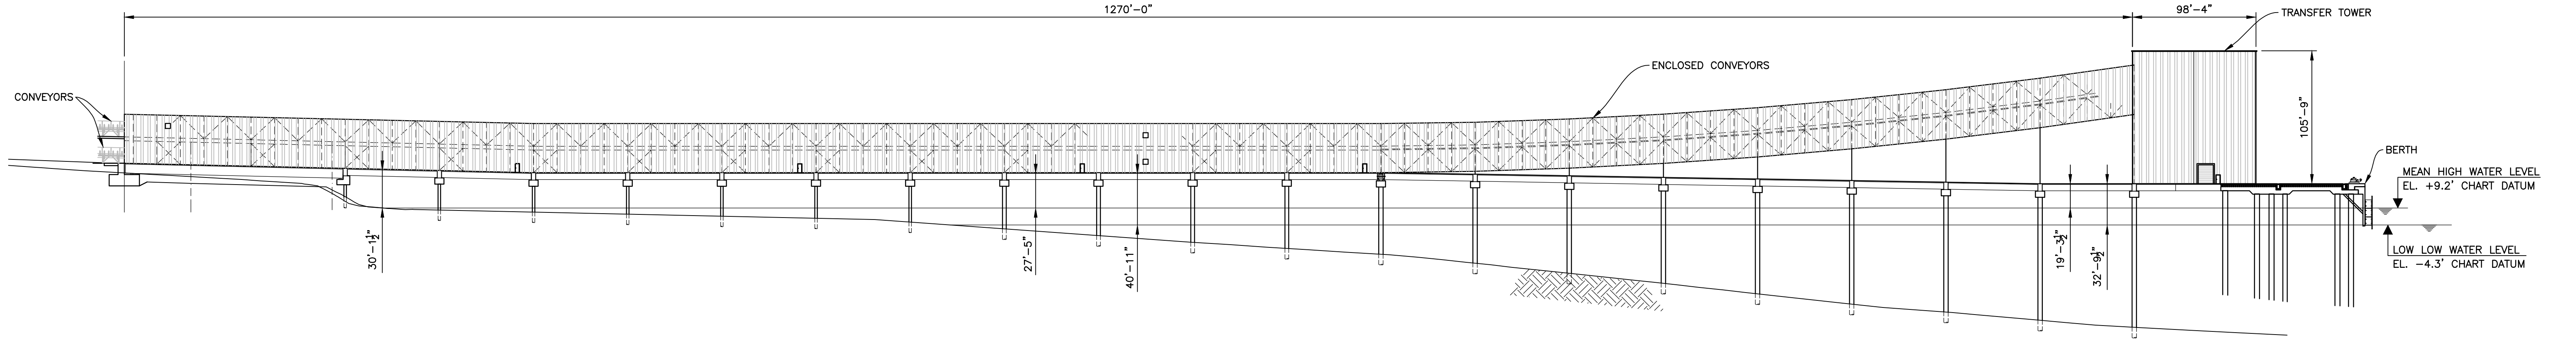


TRESTLE ELEVATION LOOKING EAST

1" = 60'-0"

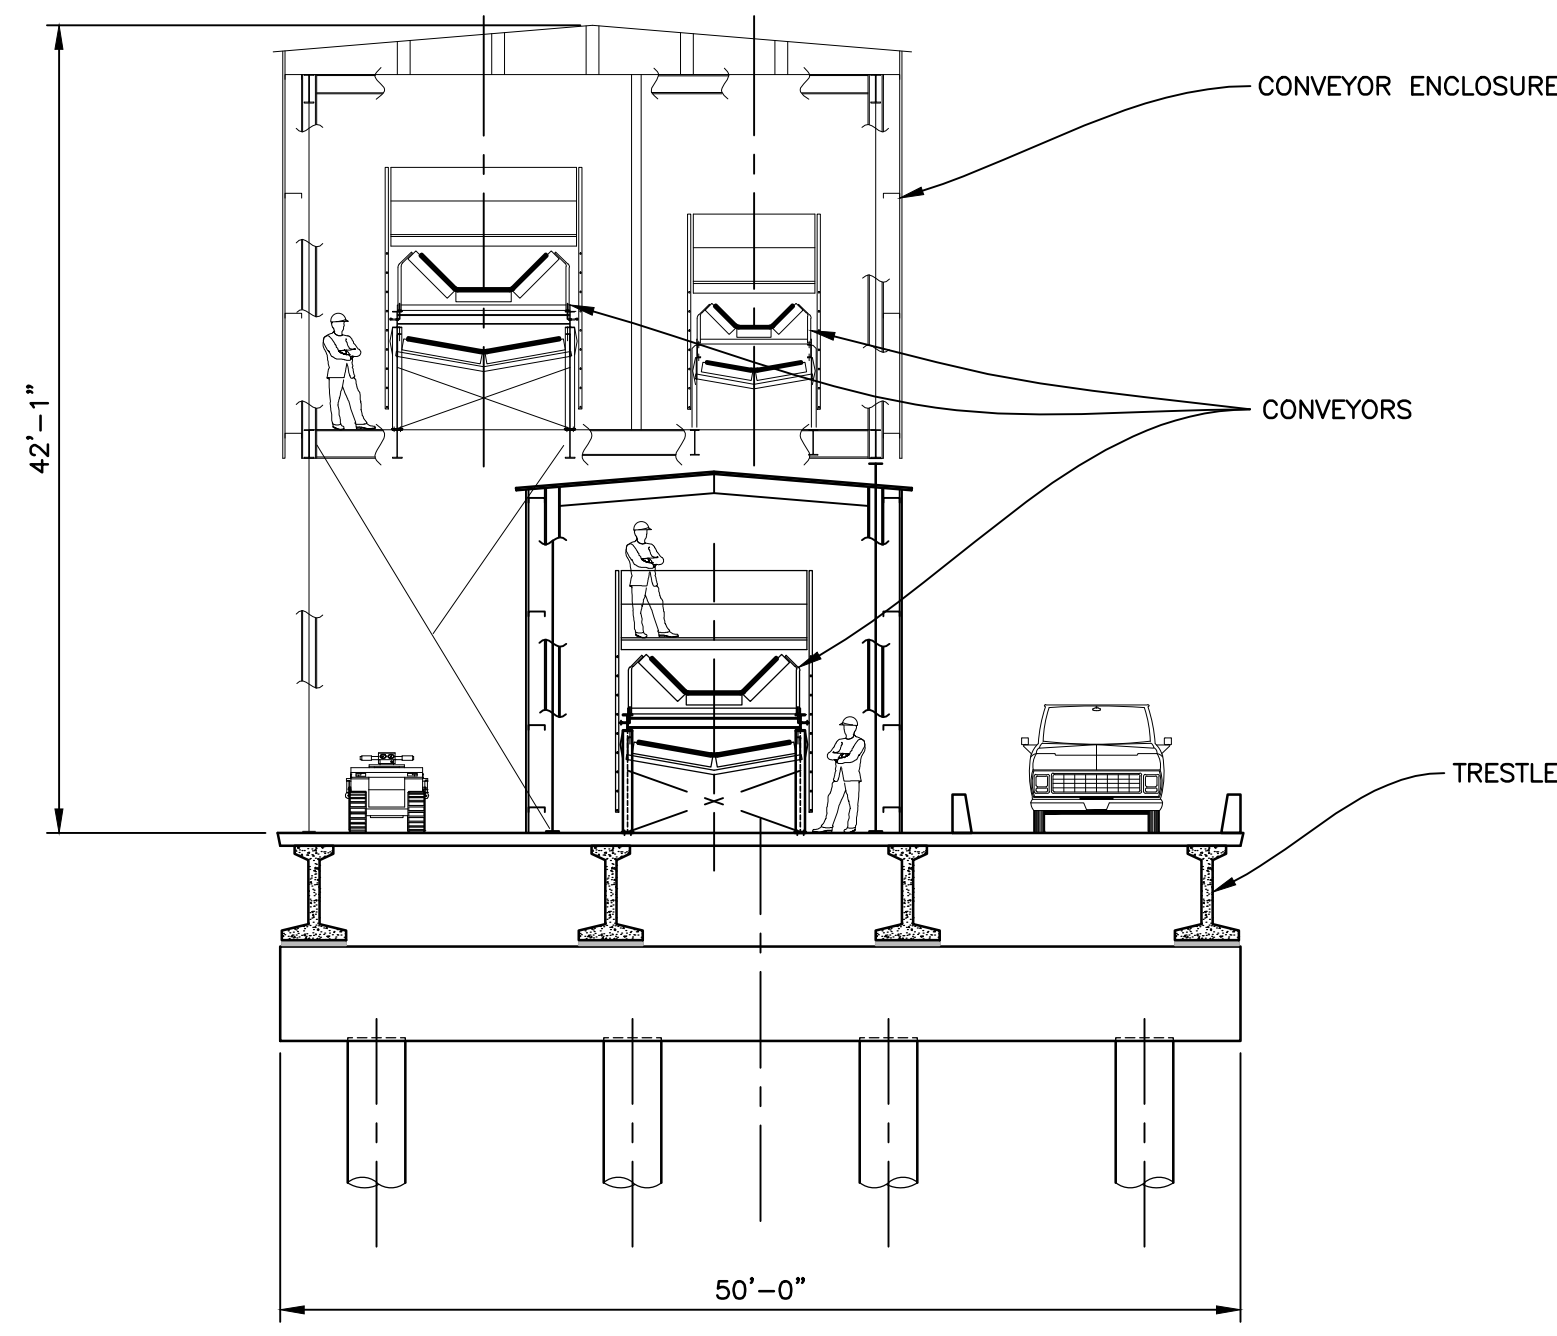

TRESTLE SECTION

1" = 20'-0"

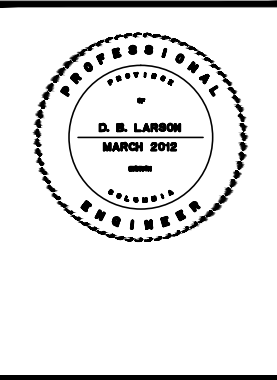



**SUBMITTED FOR
PERMITTING PURPOSES
NOT FOR CONSTRUCTION**


--	--	

Ausenco Sandwell
THIS DRAWING AND ITS CONTENTS ARE CONFIDENTIAL FOR THE PROJECT AND NOT TO BE RELEASED OR USED IN ANY MANNER WITHOUT THE WRITTEN PERMISSION OF AUSenco SANDWELL.

CLIENT	Pacific International Terminals
PROJECT	GATEWAY PACIFIC TERMINAL
TITLE	PERMITTING DRAWINGS MARCH 2012 DETAIL SHEET WHARF AND TRESTLE
DWG.	143166-A100-WC007
REV	P1

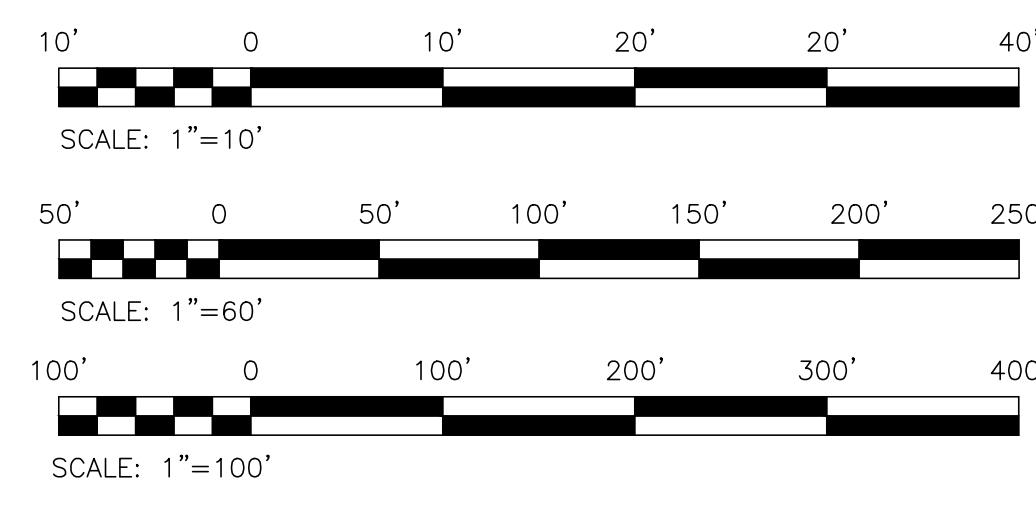

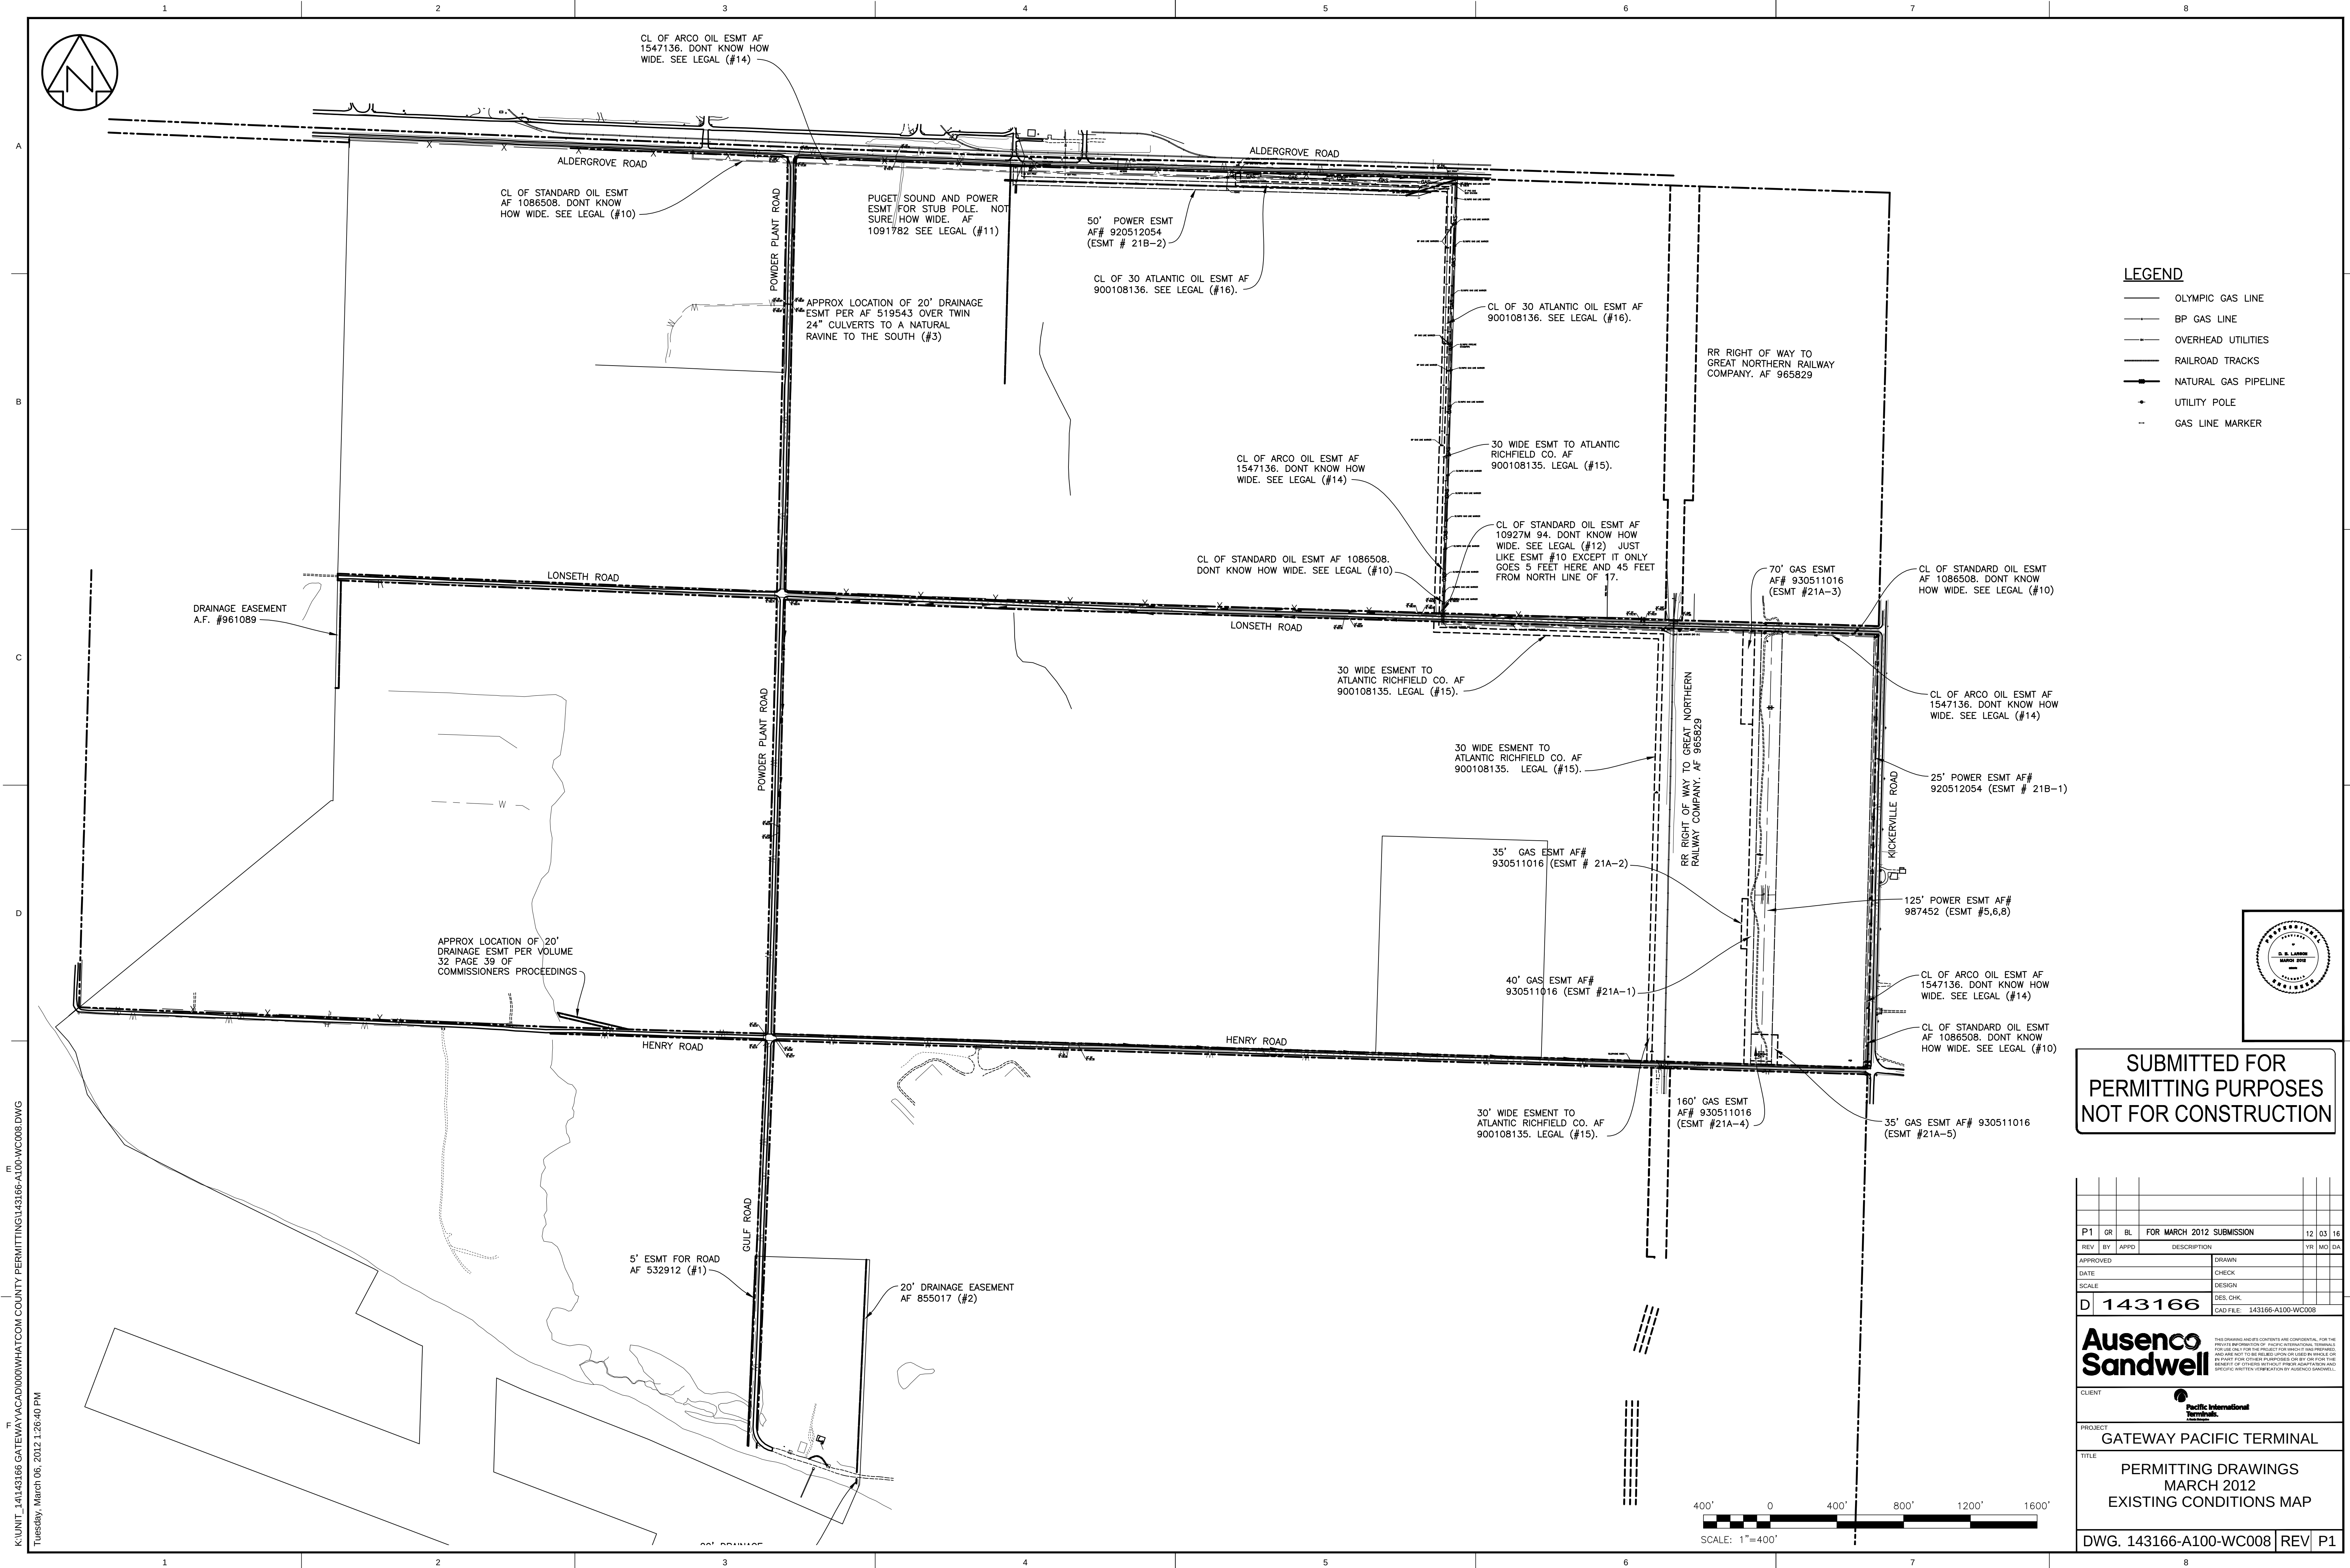

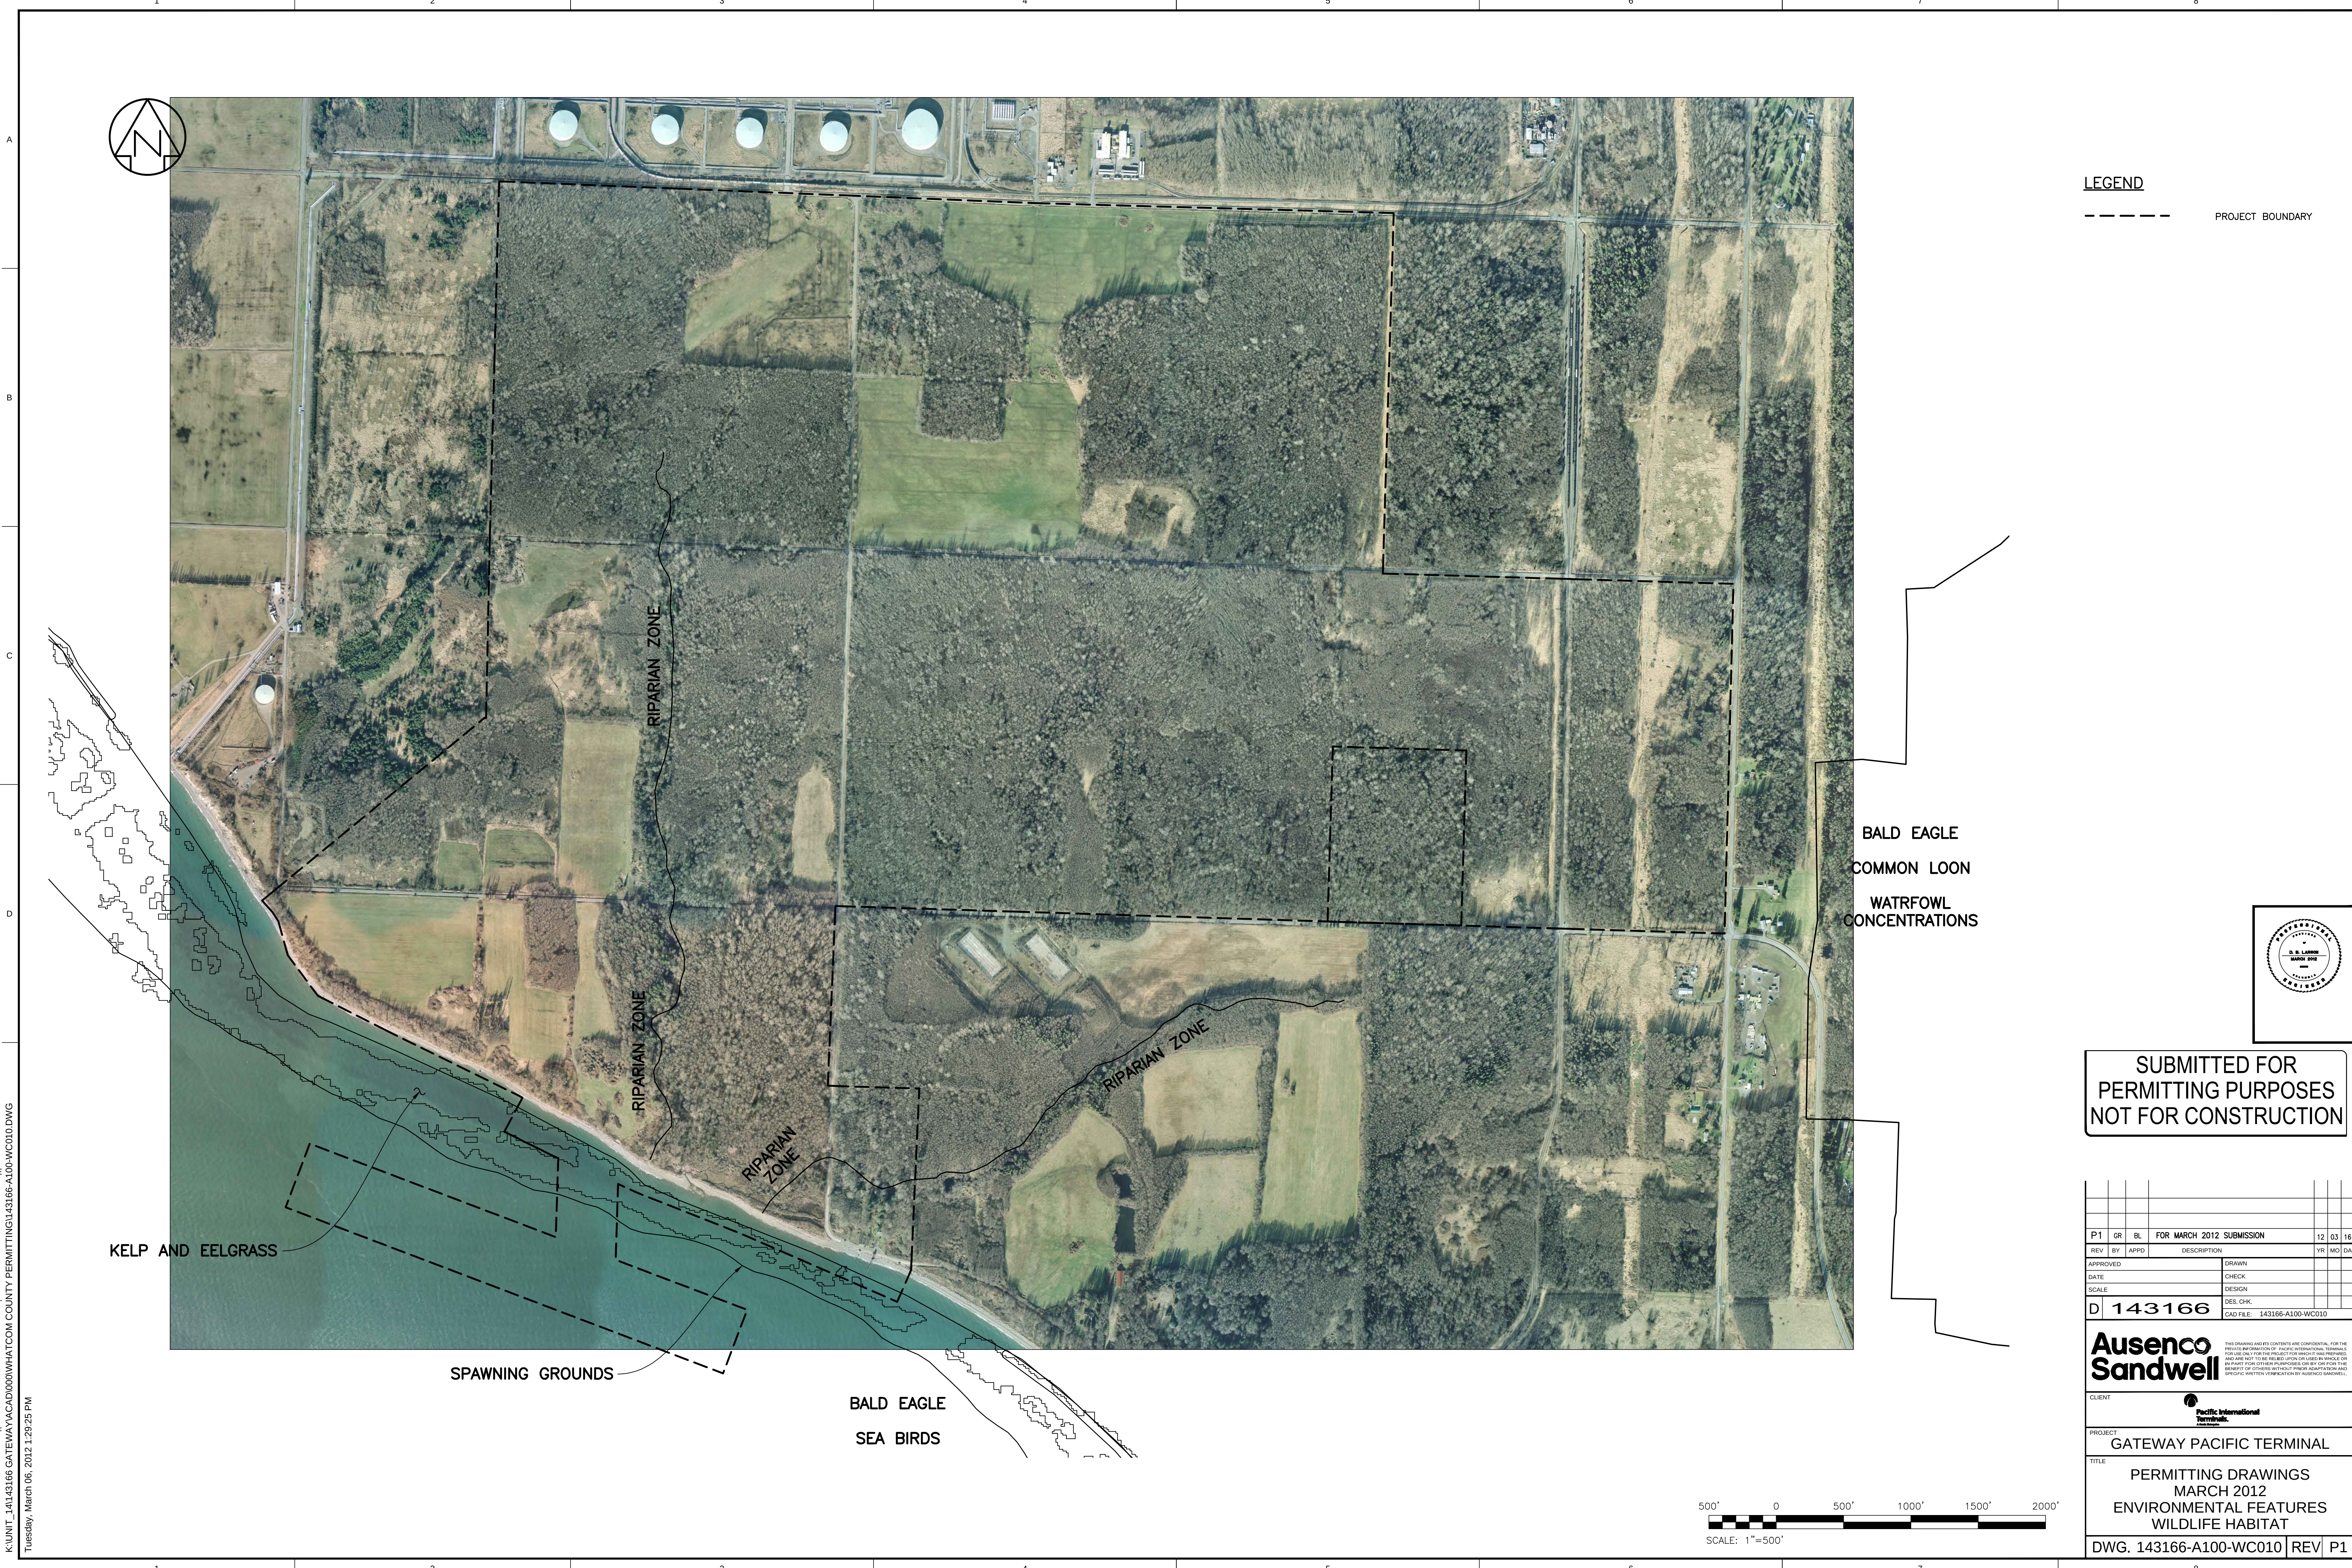

— — — — — PROJECT BOUNDARY

BALD EAGLE
COMMON LOON
WATRFOWL
CONCENTRATIONS



SUBMITTED FOR
PERMITTING PURPOSES
NOT FOR CONSTRUCTION

P1	GR	BL	FOR MARCH 2012 SUBMISSION								12	03	16	
REV	BY	APPD	DESCRIPTION									YR	MO	DA
APPROVED														
DATE			DRAWN											
SCALE			CHECK											
			DESIGN											
D	143166		DES. CHK.											
			CAD FILE: 143166-A100-WC010											

**Ausenco
Sandwell**

CLIENT	 Pacific International Terminals A Smith-Whitman Company
PROJECT	GATEWAY PACIFIC TERMINAL

PERMITTING DRAWINGS
MARCH 2012
ENVIRONMENTAL FEATURES
WILDLIFE HABITAT

DWG. 143166-A100-WC010	REV	P1
------------------------	-----	----

K:\UNIT_14\143166 GATEWAY\ACAD\000\WHATCOM COUNTY PERMITTING\143166-A100-WC010.DWG

500' 0 500' 1000' 1500' 2000'




SCALE: 1"=500'



LEGEND

-
- PROJECT BOUNDARY
- APPROXIMATE DRAINAGE
- SURVEYED DRAINAGE
- APPROXIMATE STREAM COURSE
- SURVEYED STREAM COURSE
- STREAM AND DRAINAGE FLOW DIRECTION
- WETLAND FLOW DIRECTION
- WETLAND
- WETLAND BUFFER*
- STREAM BUFFER

* THE STANDARD WETLAND BUFFERS SHOWN ARE BASED ON WETLAND FUNCTIONS, VALUES AND LOW-INTENSITY LAND USE ASSOCIATED WITH GEOTECHNICAL ACTIVITIES (PER WCC 16.16.630)

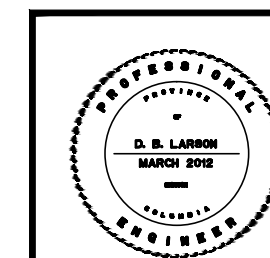


SUBMITTED FOR
PERMITTING PURPOSES
NOT FOR CONSTRUCTION


P1	GR	BL	FOR MARCH 2012 SUBMISSION						12	03
REV	BY	APPO	DESCRIPTION						YR	MO
APPROVED										
DATE			DRAWN							
SCALE			CHECK							
			DESIGN							
D	DES. CHK.									
143166							CAD FILE: 143166-A100-WC011			

Ausenco Sandwell


CLIENT	 Pacific International Terminals. A Smith-Group Company
PROJECT	GATEWAY PACIFIC TERMINAL

TITLE	PERMITTING DRAWINGS MARCH 2012 ENVIRONMENTAL FEATURES HYDROLOGY, STREAMS & WETLAND	
	DWG. 143166-A100-WC011	REV. P.

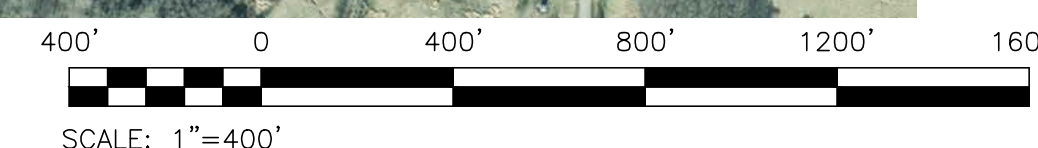

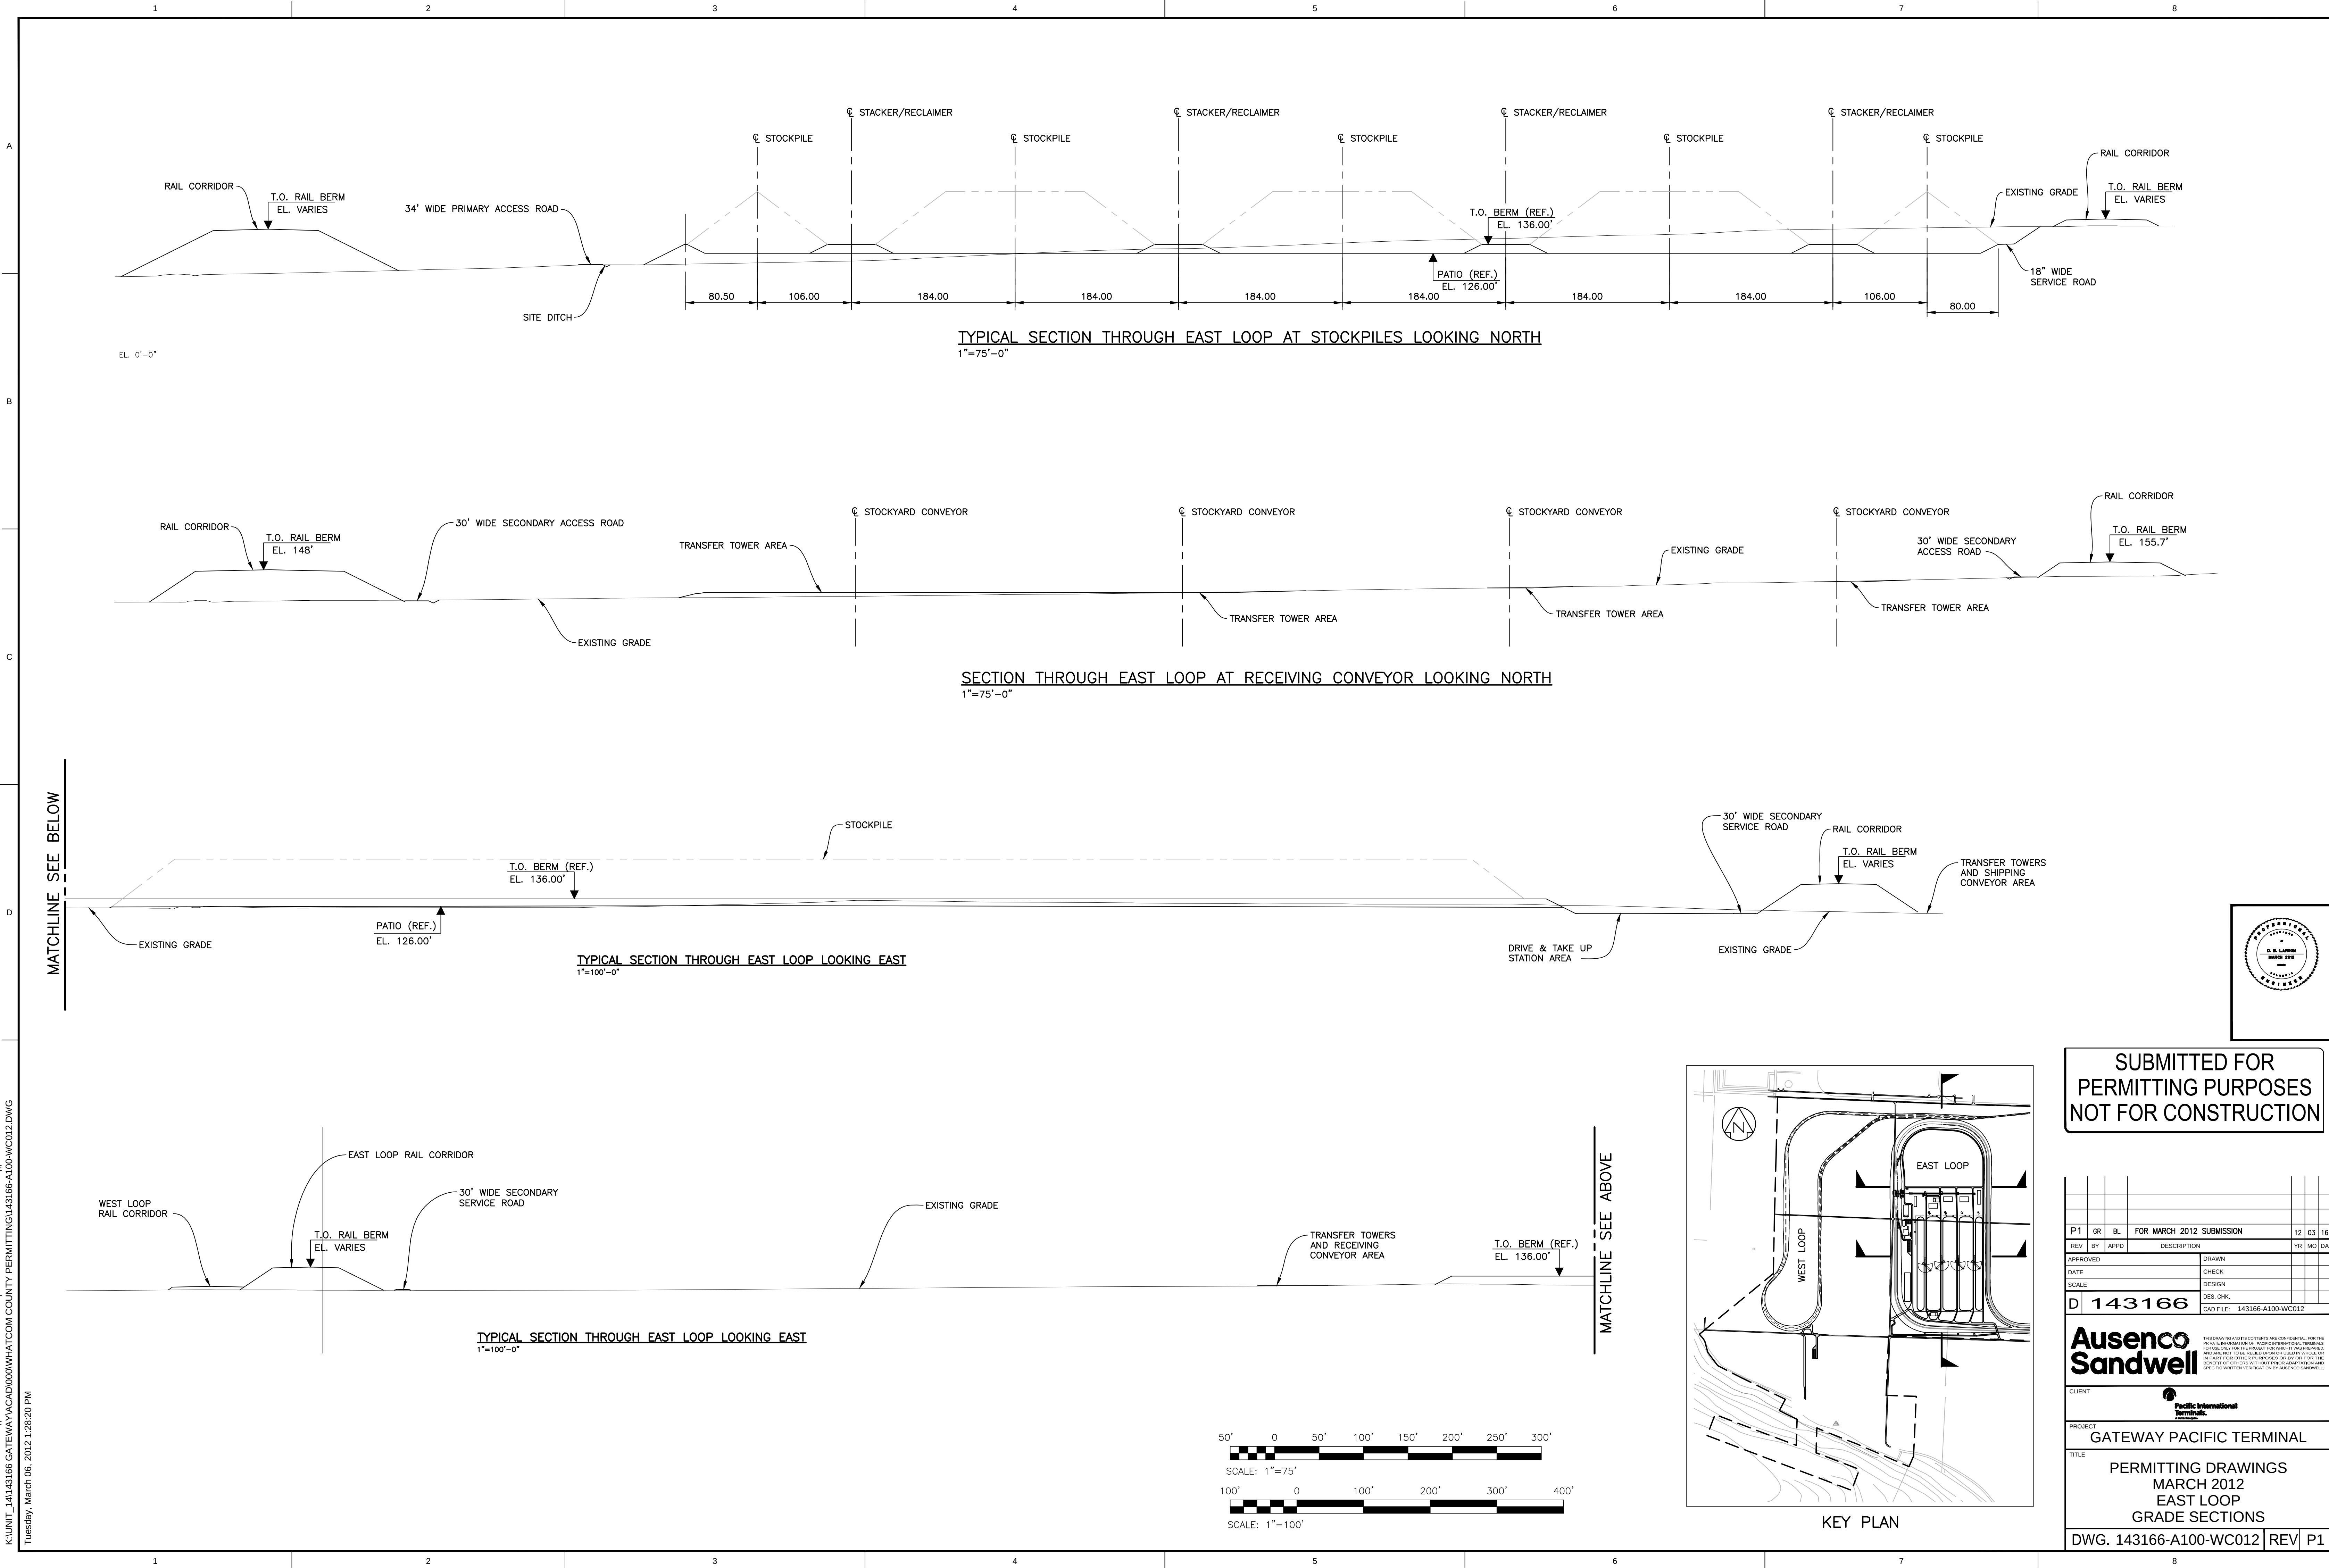

K:\UNIT_141\143166 GATEWAY\ACAD\000\WHATCOM COUNTY PERMITTING\143166-A100-WC012.DWG
Tuesday, March 06, 2012 12:28:20 PM

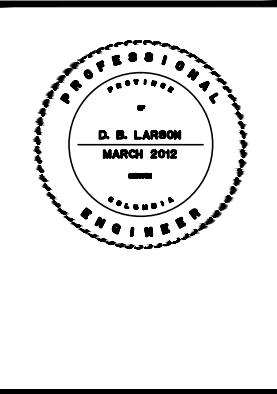

**SUBMITTED FOR PERMITTING PURPOSES
NOT FOR CONSTRUCTION**

REV	BY	APPROD	DESCRIPTION	YR	MO	DA
P1	GR	BL	FOR MARCH 2012 SUBMISSION	12	03	16
DATE	APPROVED	CHECK	DRAWN			
SCALE		DESIGN				
D	143166	DES. CHK.	CAD FILE: 143166-A100-WC012			


Ausenco Sandwell

CLIENT: Pacific International Terminals


PROJECT: GATEWAY PACIFIC TERMINAL

TITLE: PERMITTING DRAWINGS
MARCH 2012
EAST LOOP
GRADE SECTIONS

DWG. 143166-A100-WC012 | REV | P1

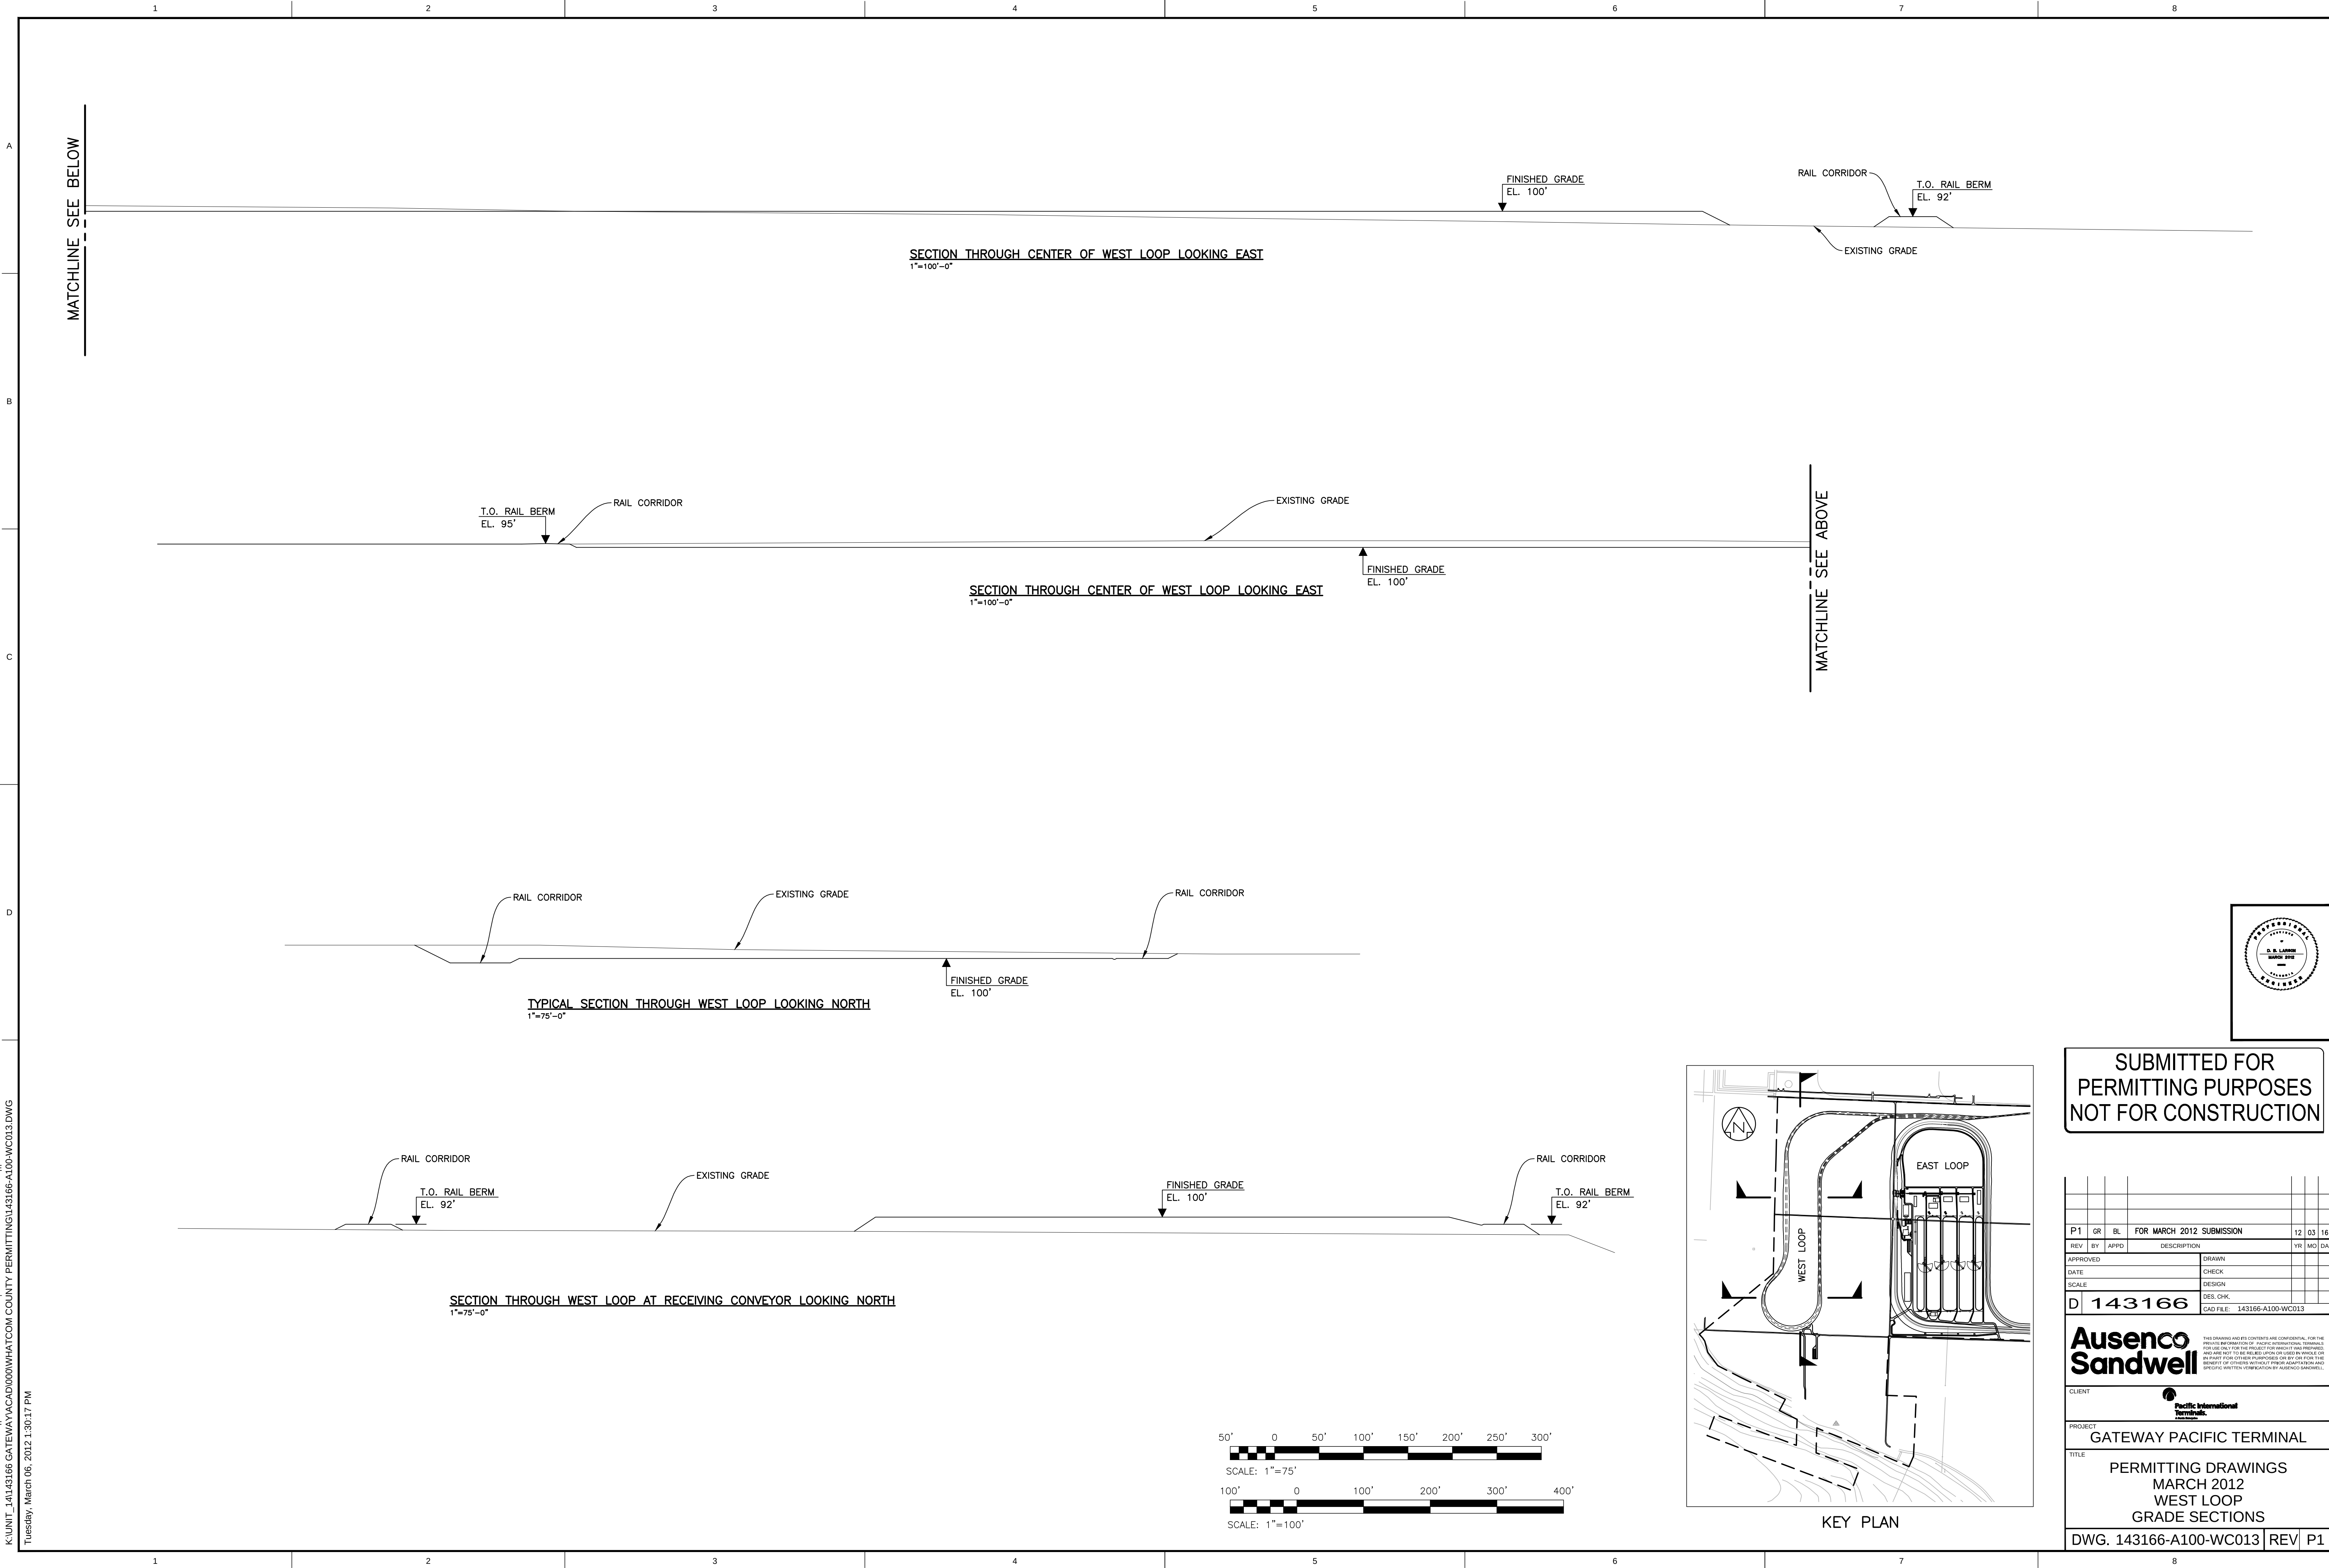

K:\UNIT_141\143166 GATEWAY\ACAD\000\WHATCOM COUNTY PERMITTING\143166-A100-WC013.DWG
Tuesday, March 06, 2012 1:30:17 PM

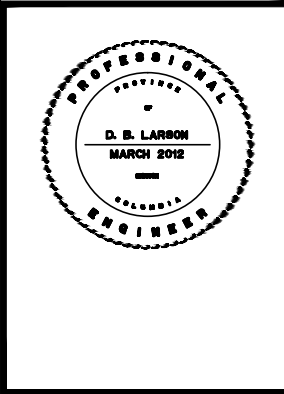

SUBMITTED FOR
PERMITTING PURPOSES
NOT FOR CONSTRUCTION

P1	GR	BL	FOR MARCH 2012 SUBMISSION	12	03	16
REV	BY	APPRD	DESCRIPTION	YR	MO	DA
APPROVED			DRAWN			
DATE			CHECK			
SCALE			DESIGN			
D	143166		DES. CHK.			
			CAD FILE:	143166-A100-WC013		

Ausenco Sandwell


THIS DRAWING AND ITS CONTENTS ARE CONFIDENTIAL FOR THE PRIVATE AND PROPRIETARY OF AUSenco SANDWELL. IT IS NOT TO BE REPRODUCED OR TRANSMITTED IN ANY FORM OR BY ANY MEANS, ELECTRONIC OR MECHANICAL, INCLUDING PHOTOCOPYING, RECORDING, OR BY ANY INFORMATION STORAGE AND RETRIEVAL SYSTEM, WITHOUT THE WRITTEN PERMISSION OF AUSenco SANDWELL.

CLIENT: **Pacific International Terminals**

PROJECT: **GATEWAY PACIFIC TERMINAL**

TITLE: **PERMITTING DRAWINGS
MARCH 2012
WEST LOOP
GRADE SECTIONS**

DWG. 143166-A100-WC013 | REV | P1

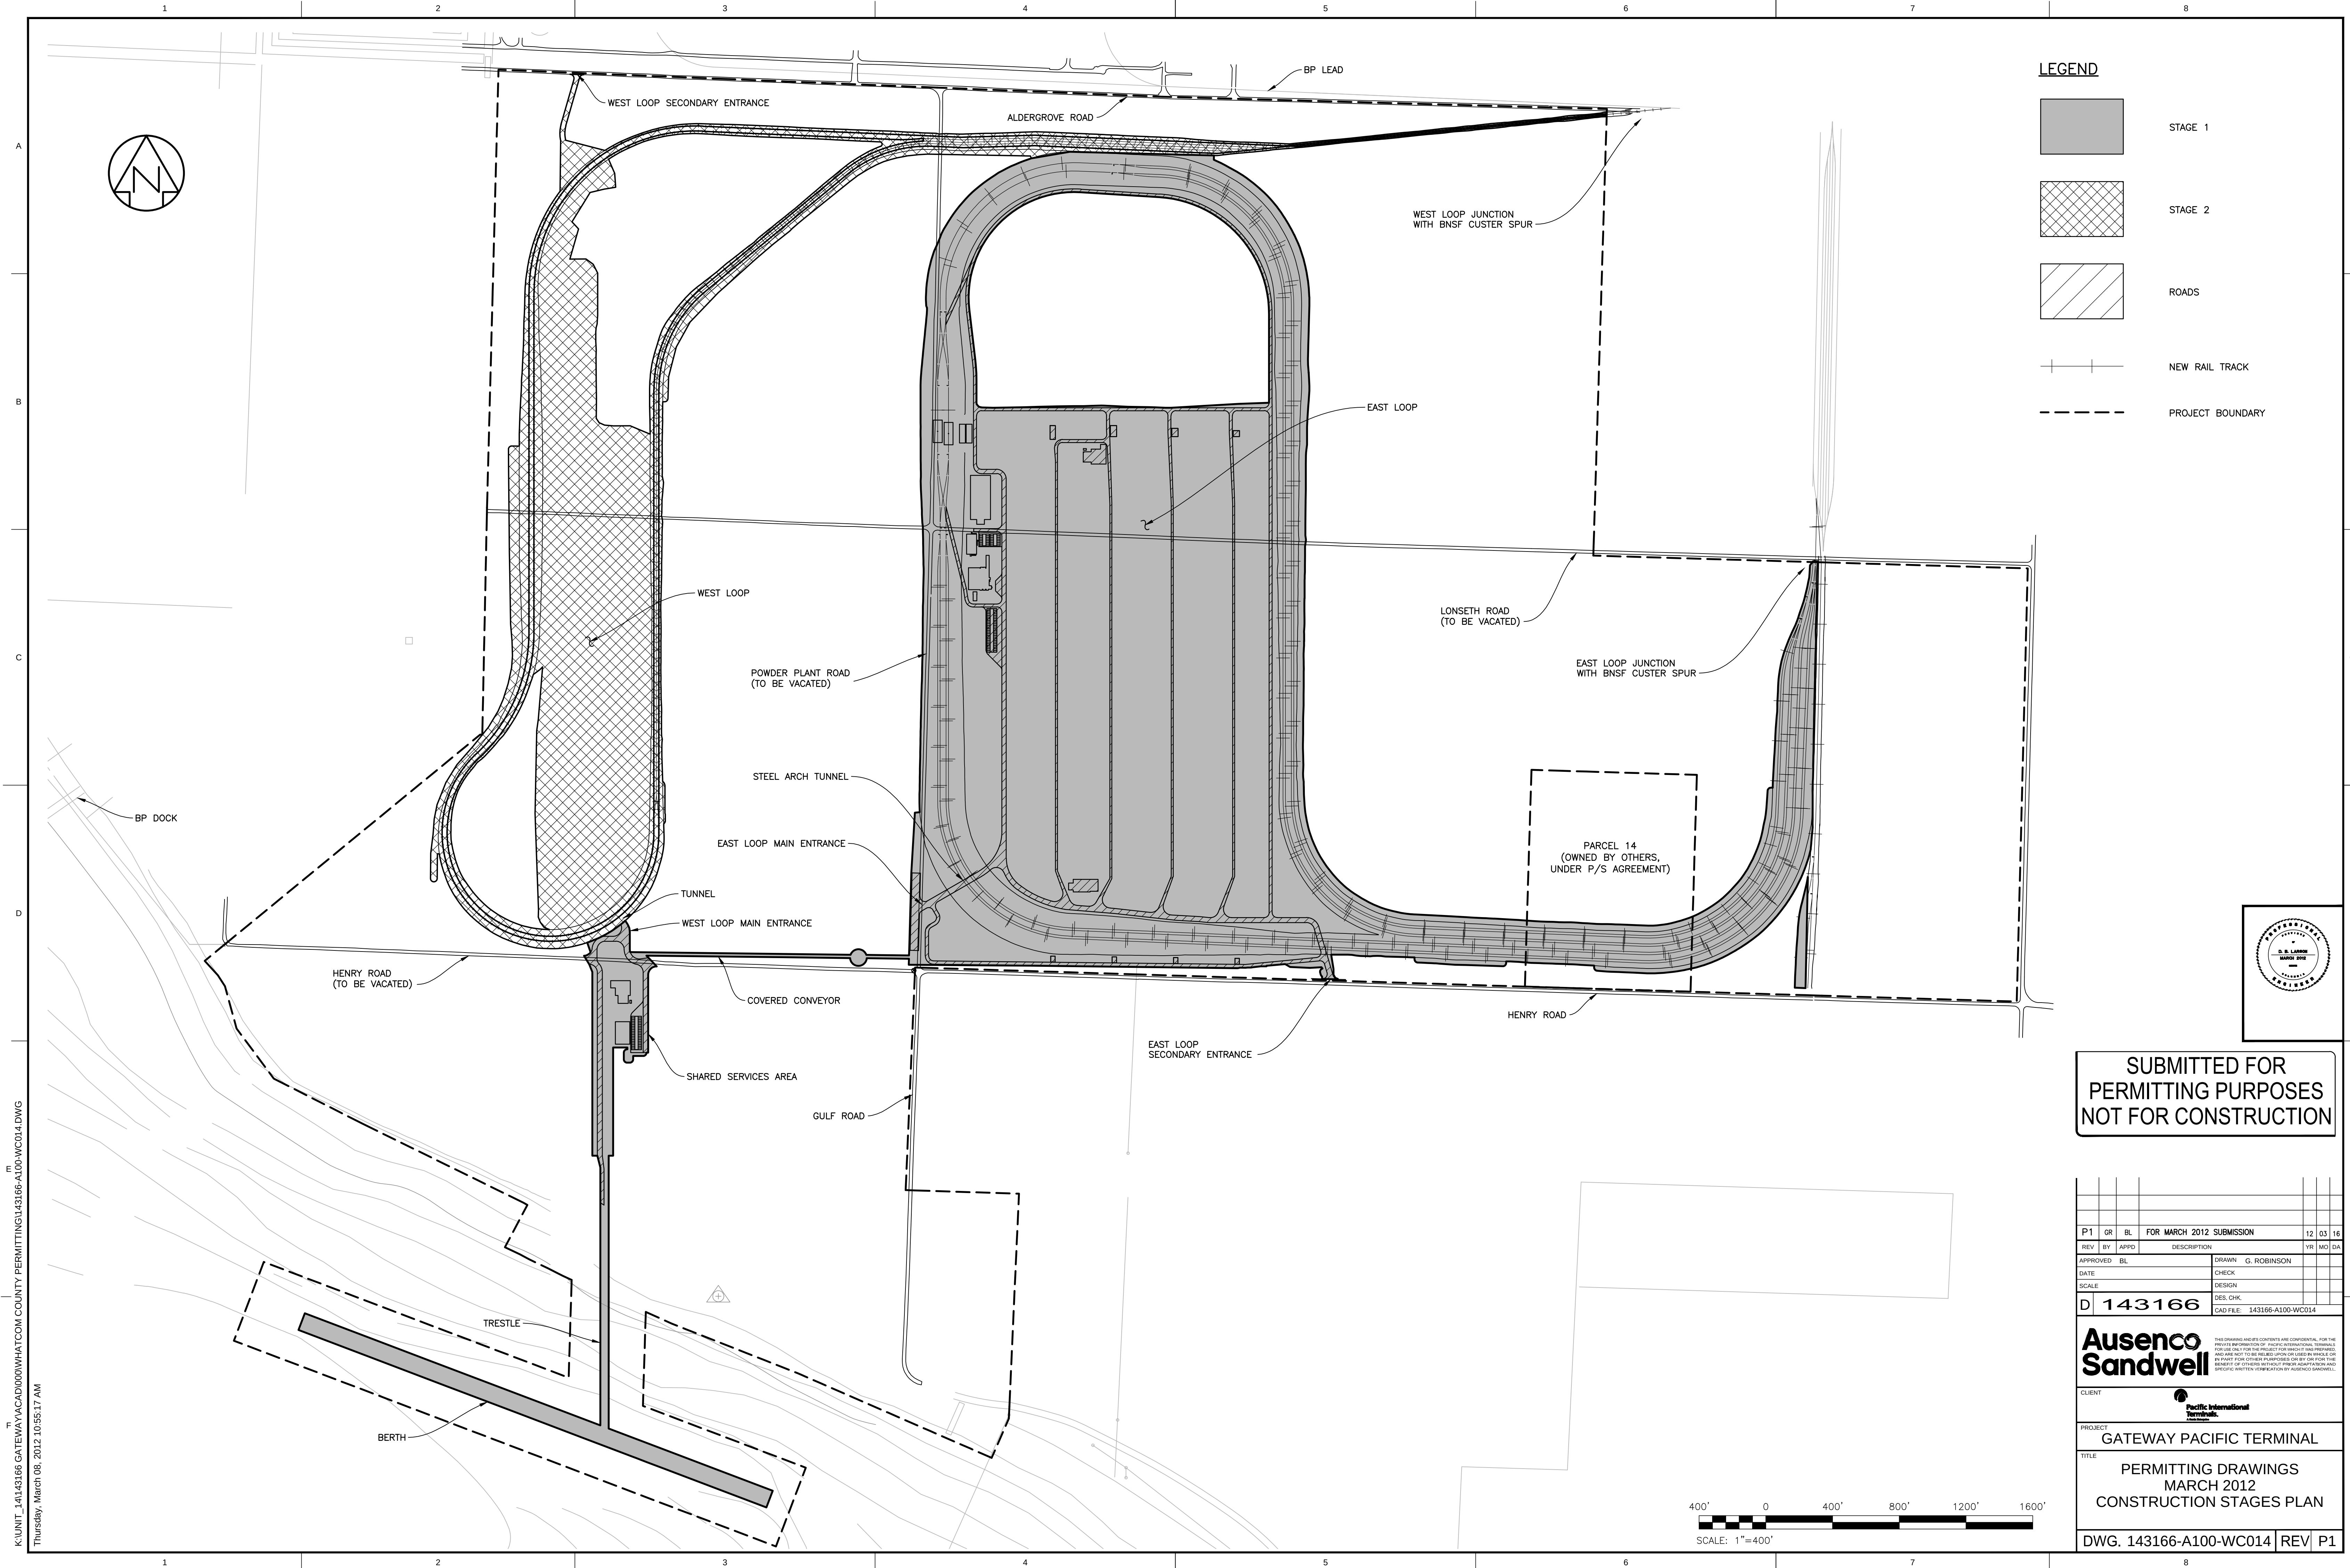

K:\UNIT_14\143166 GATEWAY\ACAD\000\WHATCOM COUNTY PERMITTING\43166-A100-WC014.DWG

P	GR	BL	FOR MARCH 2012 SUBMISSION									12	03	16
REV	BY	APPD	DESCRIPTION									YR	MO	DA
			DRAWN G. ROBINSON											
DATE			CHECK											
SCALE			DESIGN											
D			DES. CHK.											
			GSD FILE: 143166-A100-WC04											
143166														

**Ausenco
Sandwell**

CLIENT	 Pacific International Terminals. A Smith-Strangery Company
PROJECT	GATEWAY PACIFIC TERMINAL

PERMITTING DRAWINGS
MARCH 2012
CONSTRUCTION STAGES PLAN

DWG. 143166-A100-WC014	REV	P1
------------------------	-----	----