

Phase II -- Preliminary Design

- NOTES:**
- 1 WORK ASSOCIATED WITH PHASE I (CONSTRUCTED SUMMER/FALL 2020) OF THE LOWER SATSOP RESTORATION & PROTECTION PROGRAM IS SHOWN IN GRAY. WORK ASSOCIATED WITH PHASE II (CONSTRUCTED SUMMER/FALL 2021) IS SHOWN IN COLOR.
 - 2 PLANTING AREAS SHOWN ARE ABOVE THE OHWM AND WOULD NEED TO BE ASSESSED FOR ECOLOGICAL CHARACTERISTICS SO THAT PLANT PALETTES COULD BE DEVELOPED.
 3. INVASIVE SPECIES REMOVAL AREAS NEED TO BE IDENTIFIED AND MAPPED DURING A SITE RECONNAISSANCE VISIT.



\A\PROJECTS\GRAYS_HARBOR_COUNTY\KEYS_ROAD\DESIGN\CAD_DRAWINGS_CURRENT\DWG_ARCH\FINAL\WCCRF_CONCEPT.DWG, Mod: 7/16/2020, 3:50:12 PM

Jul 06, 2020

0 1
 IF THIS BAR DOES NOT MEASURE 1" THEN DRAWING IS NOT PLOTTED TO ORIGINAL SCALE.



NAME OR INITIALS AND DATE	GEOGRAPHIC INFORMATION
DESIGNED RLE, MS	LATITUDE 47°03'49"N
CHECKED RLE	LONGITUDE 123°29'29"W
DRAWN MS, GM	TN/SC/RG T18W/S12/R7W
CHECKED RLE	DATE 2/14/2019

NAME OR INITIALS AND DATE	GEOGRAPHIC INFORMATION
DESIGNED RLE, MS	LATITUDE 47°03'49"N
CHECKED RLE	LONGITUDE 123°29'29"W
DRAWN MS, GM	TN/SC/RG T18W/S12/R7W
CHECKED RLE	DATE 2/14/2019

LOWER SATSOP RESTORATION AND PROTECTION, PHASE II


PRISM ID 20-1408
SHEET 1

1
 SHEET 1 OF 2

Phase II -- Preliminary Design

NOTES:

- 1 WORK ASSOCIATED WITH PHASE I (CONSTRUCTED SUMMER/FALL 2020) OF THE LOWER SATSOP RESTORATION & PROTECTION PROGRAM IS SHOWN IN GRAY. WORK ASSOCIATED WITH PHASE II (CONSTRUCTED SUMMER/FALL 2021) IS SHOWN IN COLOR.
- 2 PLANTING AREAS SHOWN ARE ABOVE THE OHWM AND WOULD NEED TO BE ASSESSED FOR ECOLOGICAL CHARACTERISTICS SO THAT PLANT PALETTES COULD BE DEVELOPED.
3. INVASIVE SPECIES REMOVAL AREAS NEED TO BE IDENTIFIED AND MAPPED DURING A SITE RECONNAISSANCE VISIT.

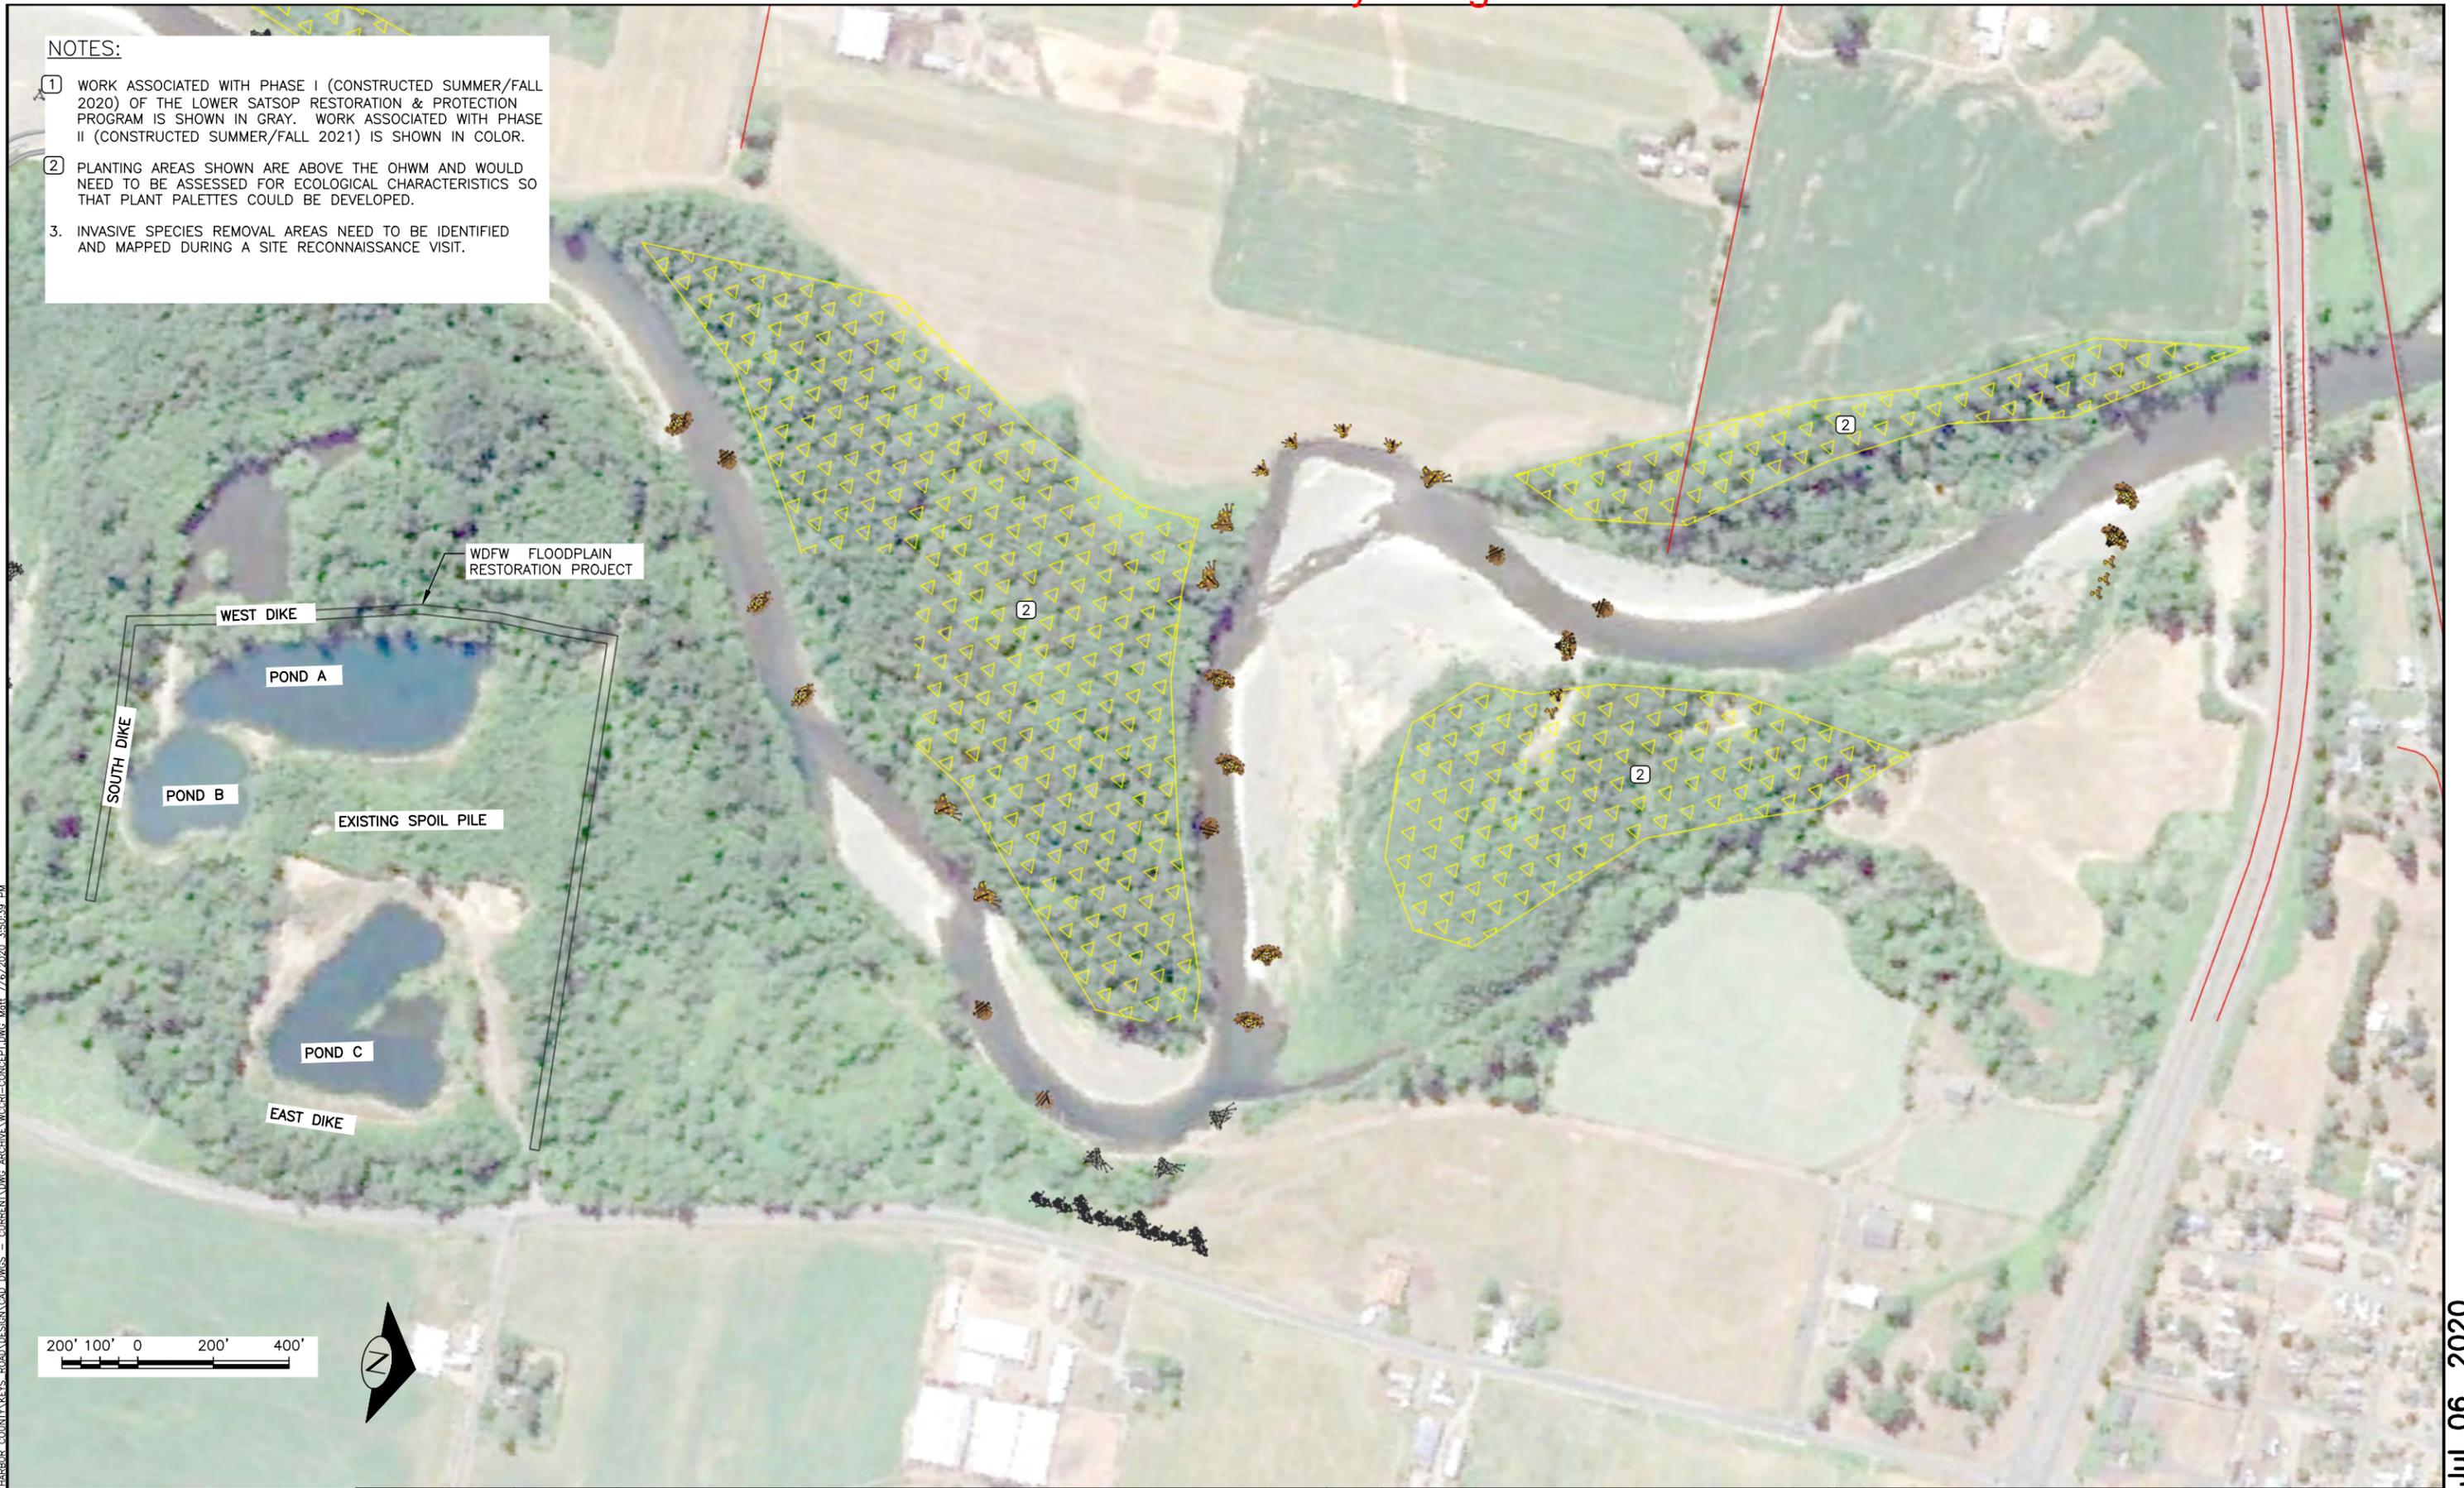

N:\PROJECTS\GRAY'S HARBOR COUNTY\KEYS - ROAD DESIGN\CAD - DWGS - CURRENT\DWG_ARCH\HUF\WCCBL-CONCEPT.DWG, Mod: 7/16/2020, 3:50:39 PM

Jul 06, 2020

 IF THIS BAR DOES NOT MEASURE 1" THEN DRAWING IS NOT PLOTTED TO ORIGINAL SCALE.	 GRAY HARBOR COUNTY 1854		NAME OR INITIALS AND DATE DESIGNED RLE, MS CHECKED RLE DRAWN MS, GM CHECKED RLE	GEOGRAPHIC INFORMATION LATITUDE 47°03'49"N LONGITUDE 123°29'29"W TN/SC/RG T18W/S12/R7W DATE 2/14/2019	LOWER SATSOP RESTORATION AND PROTECTION, PHASE II	PRISM ID 20-1408 SHEET 2	2 SHEET 2 OF 2
------------------------------------------------------------------------------------	--------------------------------	--	---------------------------------------------------------------------------------------------	---	----------------------------------------------------------	-----------------------------	-------------------