

TABLE 1: PAD DATA

River Segment	Landowner	Parcel Number	Fill Ht (ft)	Pad Top Area (sf)	Fill Quantity (cy)
Bunker Creek Road	Gregory	018634000000	8	1,369	1,412
	Larson	018610000000	13	13,225	13,129
	Brunoff	022381000000	12	10,201	9,639
Upper Chehalis River	Kesting	019449000000	12	22,801	17,639
	Lawton	019480006000	15	11,449	14,993
South Fork Chehalis River	Dykstra	019094001000	13	5,041	7,079
					63,891

CHEHALIS RIVER CRITTER PADS

EXISTING

PROPOSED

POTENTIAL BORROW
SITE LIMITS

PAD LOCATION


DITCH

FILL SLOPE SURFACE

CULVERT OR FORCE MAIN

TOE OF FILL

INDEX TO SHEETS	
SHT. NO.	DESCRIPTION
1	COVER SHEET
2	PROJECT MAPS
3	PAD DETAILS
4	GREGORY FARM
5	LARSON FARM
6	BRUNOFF FARM
7	KESTING FARM
8	LAWTON FARM
9	DYKSTRA FARM

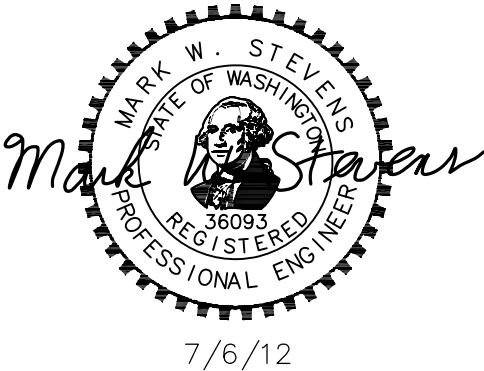

LEWIS
CONSERVATION
DISTRICT

1554 Bishop Rd
Chehalis, WA 98532
360-748-0083

SCALE:
HOR: 1" =
VER: 1" =

DESIGNER: MWS
DRAFTER: MWS
DATE: 7/6/12

BY	DATE	REVISIONS

PERMIT SUBMITTAL

FOR:

WA STATE CONSERV. COMM.
MARK CLARK
POB 47721
OLYMPIA, WA 98504-7721
PH: (360) 407-6200

CHEHALIS RIVER CRITTER PADS
COVER SHEET


SEC. 5, 30 T. 13N. R. 3W
SEC. 23, 24 T. 13N. R. 4W
SEC. 32 T. 14N. R. 3W


JOB NO.

SHEET
1
9

C:\Users\Mark Stevens\Documents\Lewis\Critter Pads\Brncff\Drawings\Plans_Brncff.dwg, 7/8/2012 11:49:03 PM

C:\Users\Mark Stevens\Documents\Lewis\Critter Pads\Brunoff\Drawings\Plans_Brunoff.dwg, 7/8/2012 11:49:43 PM

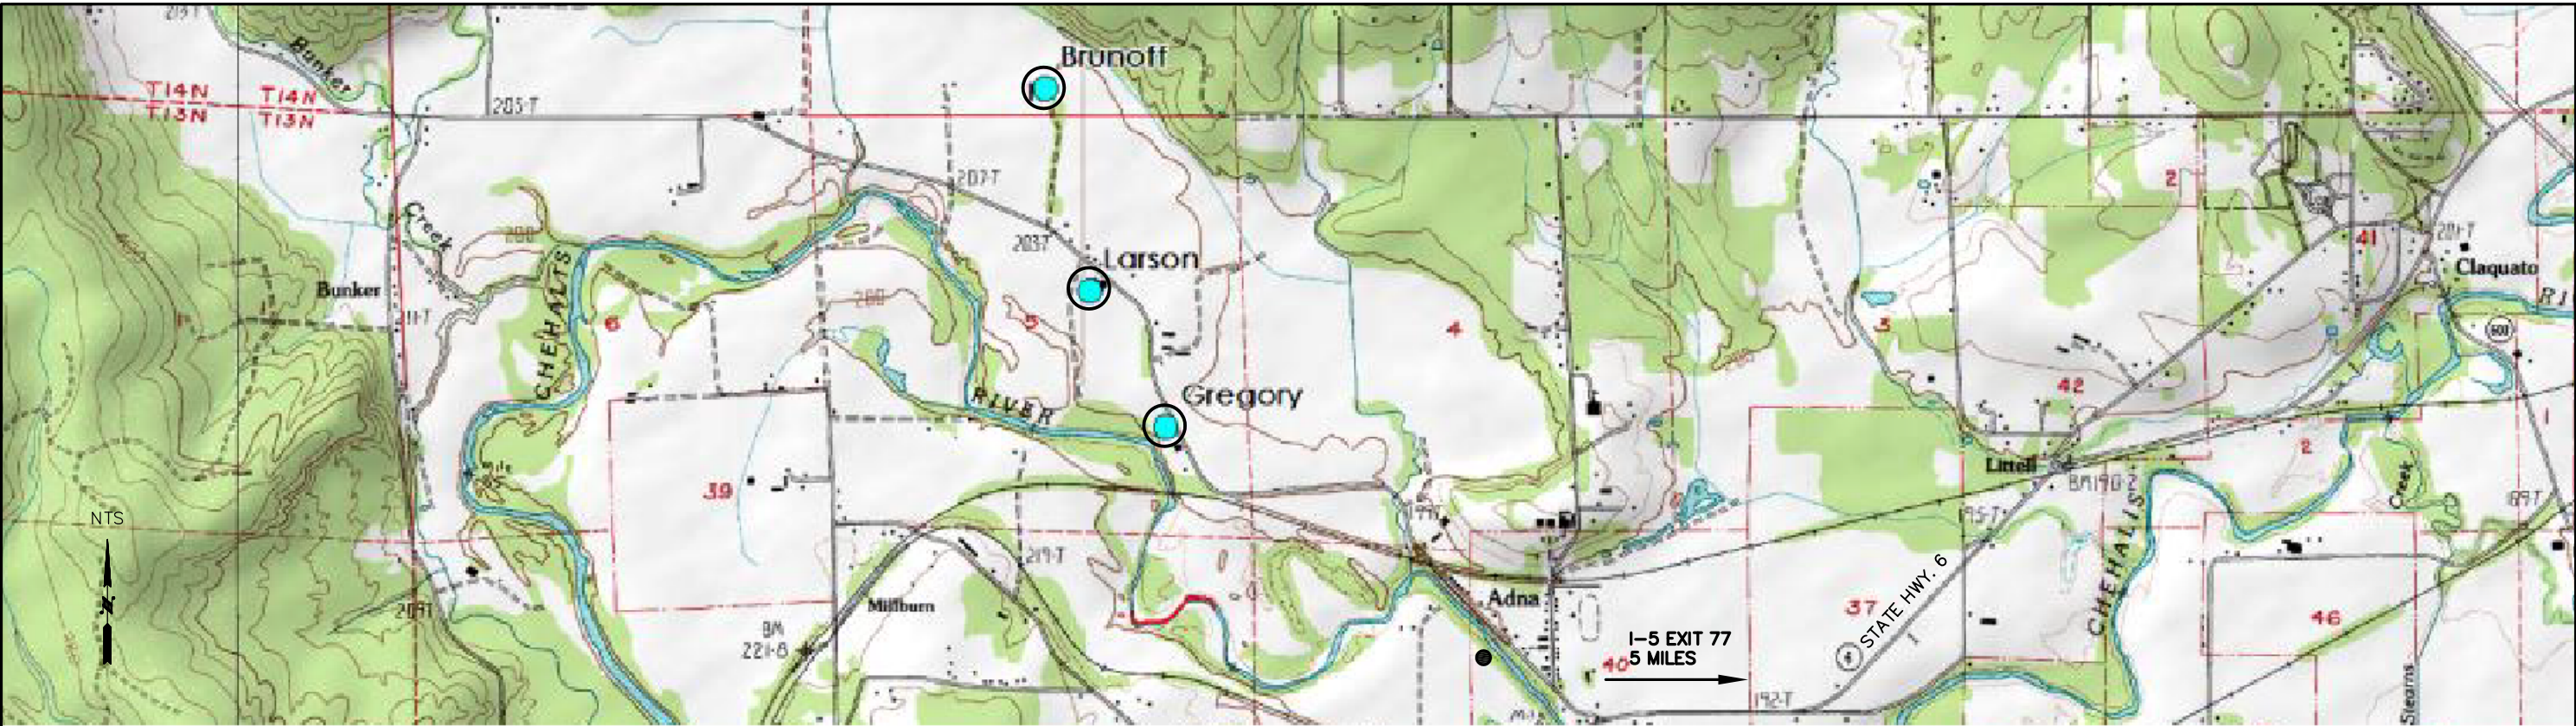

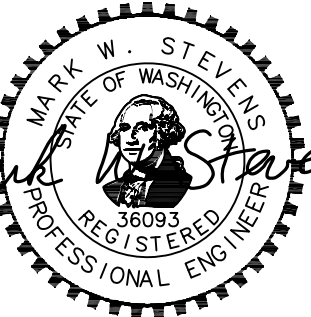

7/6/12

 LEWIS CONSERVATION DISTRICT 1554 Bishop Rd Chehalis, WA 98532 360-748-0083	SCALE: HOR: 1" = VER: 1" =	BY DATE REVISIONS				FOR: WA STATE CONSERV. COMM. MARK CLARK POB 47721 OLYMPIA, WA 98504-7721 PH: (360) 407-6200	CHEHALIS RIVER CRITTER PADS PROJECT MAPS				JOB NO.
		△									
	DESIGNER: MWS DRAFTER: MWS DATE: 7/6/12	△					PERMIT SUBMITTAL				
		△									
		△									
							SHEET 2 9				
							SEC. 5, 30 T. 13N. R. 3W SEC. 23, 24 T. 13N. R. 4W SEC. 32 T. 14N. R. 3W				

C:\Users\Mark Stevens\Documents\Lewis\Critter Pads\Brunoff\Drawings\Plans_Brunoff.dwg, 7/8/2012 11:50:51 PM

TYPICAL PAD PLAN



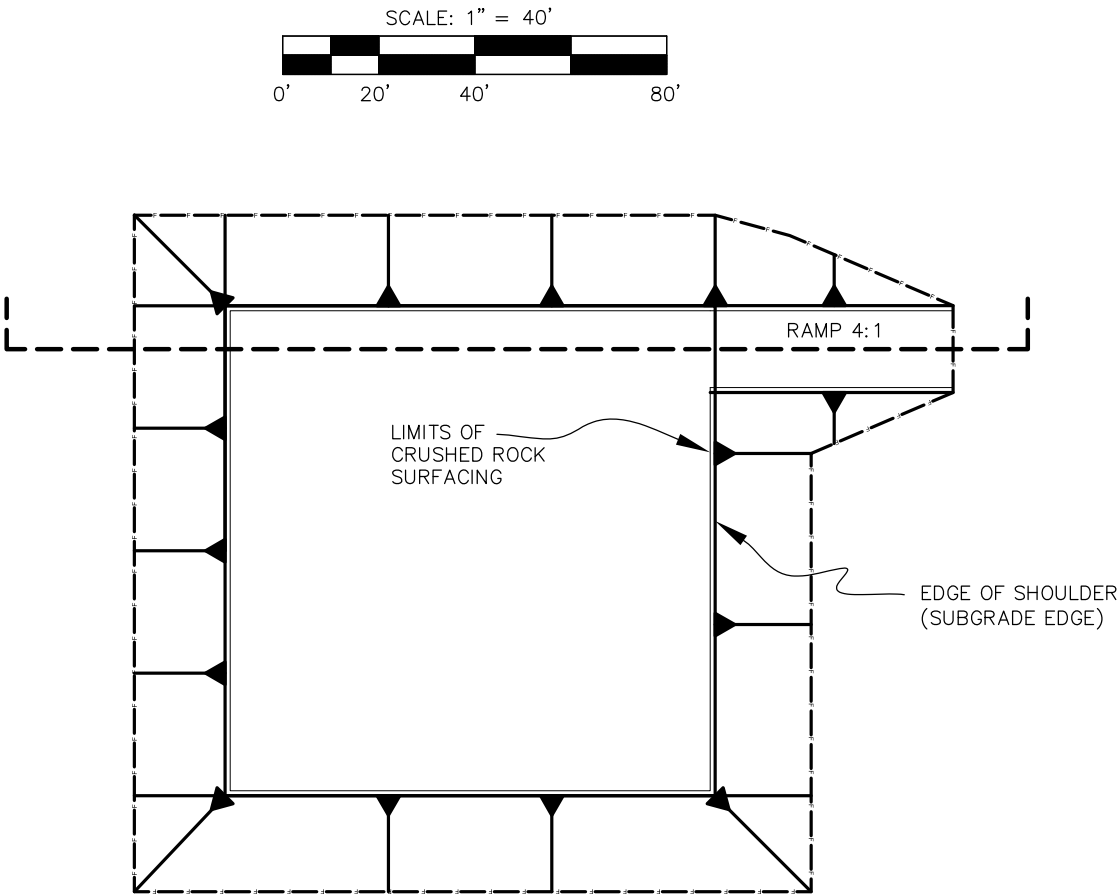


TABLE 1: PAD DATA



River Segment	Landowner	Parcel Number	Fill Ht (ft)	Pad Top Area (sf)	Fill Quantity (cy)
Bunker Creek Road	Gregory	018634000000	8	1,369	1,412
	Larson	018610000000	13	13,225	13,129
	Brunoff	022381000000	12	10,201	9,639
Upper Chehalis River	Kesting	019449000000	12	22,801	17,639
	Lawton	019480006000	15	11,449	14,993
South Fork Chehalis River	Dykstra	019094001000	13	5,041	7,079
					63,891

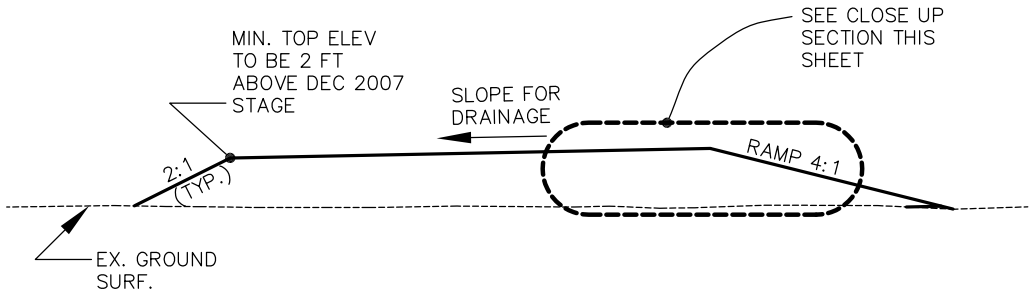

TYPICAL PAD SECTION

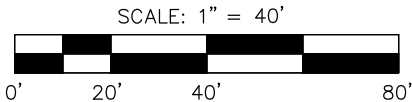

TYPICAL PAD CLOSE UP SECTION

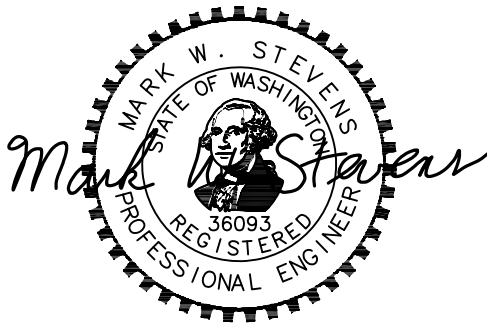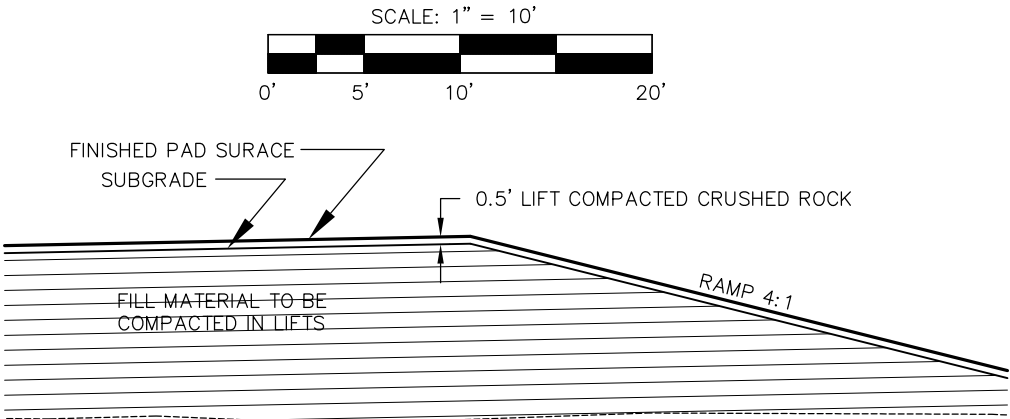

7/6/12



LEWIS
CONSERVATION
DISTRICT

1554 Bishop Rd
Chehalis, WA 98532
360-748-0083

SCALE:
HOR: 1" = 40'
VER: 1" = 40'

DESIGNER: MWS
DRAFTER: MWS
DATE: 7/6/12

BY	DATE	REVISIONS
△		
△		
△		
△		
PERMIT SUBMITTAL		

FOR:
WA STATE CONSERV. COMM.
MARK CLARK
POB 47721
OLYMPIA, WA 98504-7721
PH: (360) 407-6200

CHEHALIS RIVER CRITTER PADS
PAD DETAILS

SEC. 5, 30 T. 13N. R. 3W
SEC. 23, 24 T. 13N. R. 4W
SEC. 32 T. 14N. R. 3W

JOB NO.

SHEET
3
9

C:\Users\Mark Stevens\Documents\Lewis\Critter Pads\Brncff\Drawings\Plans\Brncff.dwg, 7/8/2012 11:51:33 PM




PLAN VIEW

SCALE: 1" = 200'



CI = 2 FT

7/6/12

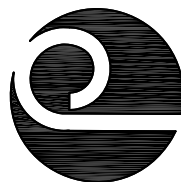

LEWIS
CONSERVATION
DISTRICT

1554 Bishop Rd
Chehalis, WA 98532
360-748-0083

SCALE:
HOR: 1" = 200'
VER: 1" =

DESIGNER: MWS
DRAFTER: MWS
DATE: 7/6/12

BY		DATE		REVISIONS
△				
△				PERMIT SUBMITTAL
△				
△				

FOR:
WA STATE CONSERV. COMM.
MARK CLARK
POB 47721
OLYMPIA, WA 98504-7721
PH: (360) 407-6200

CHEHALIS RIVER CRITTER PADS
GREGORY FARM
PAD LOCATION

SEC. 5 T. 13N. R. 3W

JOB NO.

SHEET
4
9

C:\Users\Mark Stevens\Documents\Lewis\Critter Pads\Brncff\Drawings\Plans\Brncff.dwg, 7/8/2012 11:52:08 PM




PLAN VIEW

SCALE: 1" = 200'



CI = 2 FT

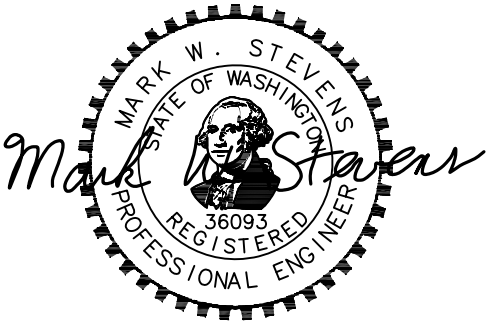

7/6/12



LEWIS
CONSERVATION
DISTRICT

1554 Bishop Rd
Chehalis, WA 98532
360-748-0083

SCALE:
HOR: 1" = 200'
VER: 1" =

DESIGNER: MWS
DRAFTER: MWS
DATE: 7/6/12

BY		DATE		REVISIONS
△				
△				PERMIT SUBMITTAL
△				
△				

FOR:
WA STATE CONSERV. COMM.
MARK CLARK
POB 47721
OLYMPIA, WA 98504-7721
PH: (360) 407-6200

CHEHALIS RIVER CRITTER PADS
LARSON FARM
PAD LOCATION

SEC. 5 T. 13N. R. 3W

JOB NO.

SHEET
5
9

C:\Users\Mark Stevens\Documents\Lewis\Critter Pads\Brunoff\Drawings\Plans_Brunoff.dwg, 7/8/2012 11:54:17 PM



PLAN VIEW

SCALE: 1" = 200'



CI = 2 FT



7/6/12



LEWIS
CONSERVATION
DISTRICT

1554 Bishop Rd
Chehalis, WA 98532
360-748-0083

SCALE:
HOR: 1" = 200'
VER: 1" =

DESIGNER: MWS
DRAFTER: MWS
DATE: 7/6/12

BY		DATE		REVISIONS
△				
△				
△				
△				
PERMIT SUBMITTAL				

FOR:
WA STATE CONSERV. COMM.
MARK CLARK
POB 47721
OLYMPIA, WA 98504-7721
PH: (360) 407-6200

CHEHALIS RIVER CRITTER PADS
BRUNOFF FARM
PAD LOCATION

SEC. 32 T. 14N. R. 3W

JOB NO.

SHEET
6
9

C:\Users\Mark Stevens\Documents\Lewis\Critter Pads\Brncff\Drawings\Plans\Brncff.dwg, 7/8/2012 11:55:02 PM




PLAN VIEW

SCALE: 1" = 200'



CI = 2 FT

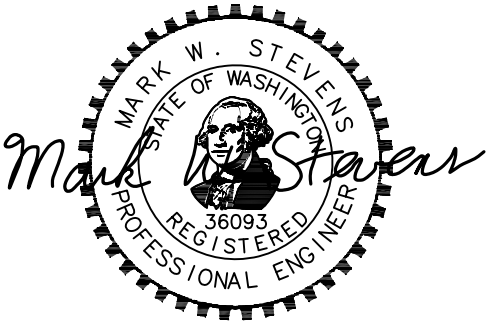

7/6/12



LEWIS
CONSERVATION
DISTRICT

1554 Bishop Rd
Chehalis, WA 98532
360-748-0083

SCALE:
HOR: 1" = 200'
VER: 1" =

DESIGNER: MWS
DRAFTER: MWS
DATE: 7/6/12

BY DATE

REVISIONS



PERMIT SUBMITTAL

FOR:

WA STATE CONSERV. COMM.

MARK CLARK

POB 47721

OLYMPIA, WA 98504-7721

PH: (360) 407-6200

CHEHALIS RIVER CRITTER PADS
KESTING FARM
PAD LOCATION

JOB NO.

SHEET
7

9

SEC. 23 T. 13N. R. 4w

C:\Users\Mark Stevens\Documents\Lewis\Critter Pads\Brncff\Drawings\Plans_Brncff.dwg, 7/8/2012 11:55:38 PM




PLAN VIEW

SCALE: 1" = 200'



CI = 2 FT

7/6/12

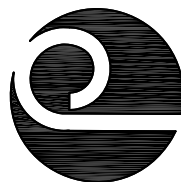

LEWIS
CONSERVATION
DISTRICT

1554 Bishop Rd
Chehalis, WA 98532
360-748-0083

SCALE:
HOR: 1" = 200'
VER: 1" =

DESIGNER: MWS
DRAFTER: MWS
DATE: 7/6/12

BY		DATE		REVISIONS
△				
△				
△				
△				
PERMIT SUBMITTAL				

FOR:
WA STATE CONSERV. COMM.
MARK CLARK
POB 47721
OLYMPIA, WA 98504-7721
PH: (360) 407-6200


CHEHALIS RIVER CRITTER PADS
LAWTON FARM
PAD LOCATION

SEC. 24 T. 13N. R. 4W

JOB NO.

SHEET
8
9

C:\Users\Mark Stevens\Documents\Lewis\Critter Pads\Bruncff\Drawings\Plans\Bruncff.dwg, 7/8/2012 11:56:11 PM

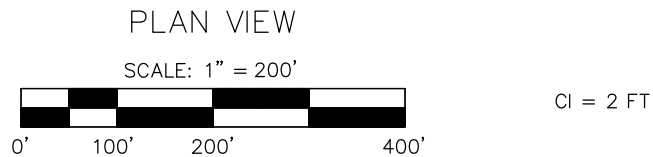

LEWIS
CONSERVATION
DISTRICT

1554 Bishop Rd
Chehalis, WA 98532
360-748-0083

SCALE:
HOR: 1" = 200'
VER: 1" =

DESIGNER: MWS
DRAFTER: MWS
DATE: 7/6/12

BY	DATE	REVISIONS		
△				
△				PERMIT SUBMITTAL
△				
△				

FOR:
WA STATE CONSERV. COMM.
MARK CLARK
POB 47721
OLYMPIA, WA 98504-7721
PH: (360) 407-6200

CHEHALIS RIVER CRITTER PADS
DYKSTRA FARM
PAD LOCATION

SEC. 30 T. 13N. R. 3W

JOB NO.

SHEET
9
9