



LOCATION MAP

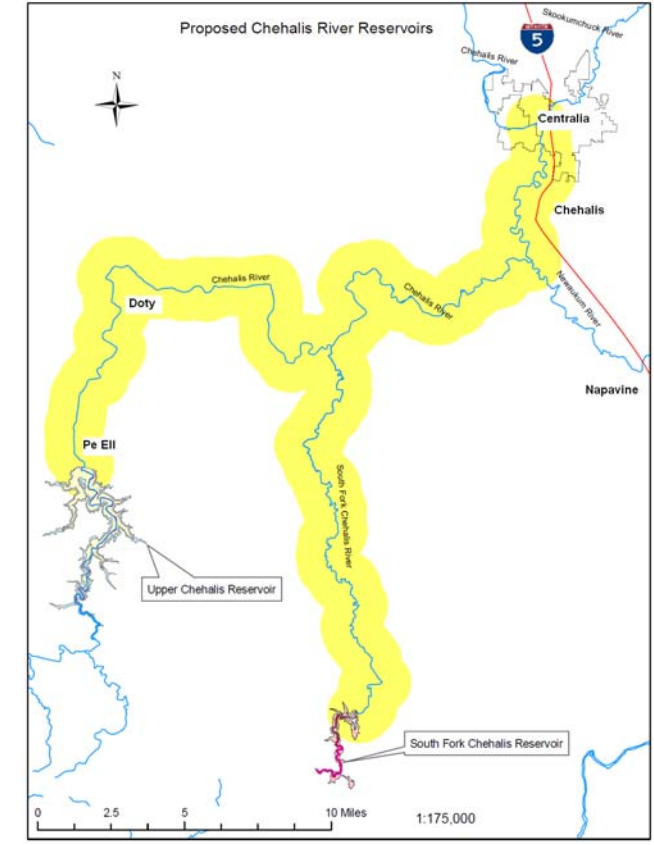

VICINITY MAP

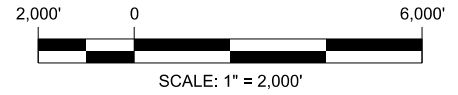

PRELIMINARY

11/10/2010 4:15:17 PM
 L:\POWER SERVICES GROUP PROJECT FILES\PROJECTS\LEWIS PUD\FLOOD STUDIES\DN\SF-ALT 3 - SHEET 1 - SOUTH FORK DAM VICINITY MAP.DGN

LEWIS COUNTY
PUBLIC UTILITY DISTRICT NO.1
321 NW PACIFIC AVENUE
CHEHALIS, WA 98532

EES Consulting
 570 KIRKLAND WAY, SUITE 200 KIRKLAND, WA 98033
 PH. 425.889.2700


BAR IS ONE INCH ON ORIGINAL DRAWING

 IF NOT ONE INCH ON THIS SHEET ADJUST SCALE

| | | | | | | | | |
|-----|----------|-------------|-----|------|------|-------|------|------|
| NO. | DATE | REVISIONS | DRN | CHKD | APPR | CIVIL | ELEC | MECH |
| A | 06-25-10 | PRELIMINARY | | | | | | |

| | | | |
|----------------------------------|--|--|--|
| DRAWN BY: R. JACKSON | | CHEHALIS RIVER BASIN FLOOD AUTHORITY | |
| DESIGNED BY: S. MANNEN | | SOUTH FORK CHEHALIS DAM LOCATION, VICINITY, & PROJECT LOCATION MAPS | |
| CHECKED BY: | | SCALE: AS NOTED | |
| APPROVED BY: | | DRAWING NO. 1 | |
| DATE: 06-25-10 | | SHEET NO. OF 1 | |
| ORIGINAL INSPECTION | | REV. A | |

11/10/2010 4:16:12 PM
 L:\POWER SERVICES GROUP PROJECT FILES\PROJECTS\LEWIS PUD\FLOOD STUDIES\DN\SF-ALT 3 - SHEET 2 - SOUTH FORK DAM PLAN - ALT 3.DGN

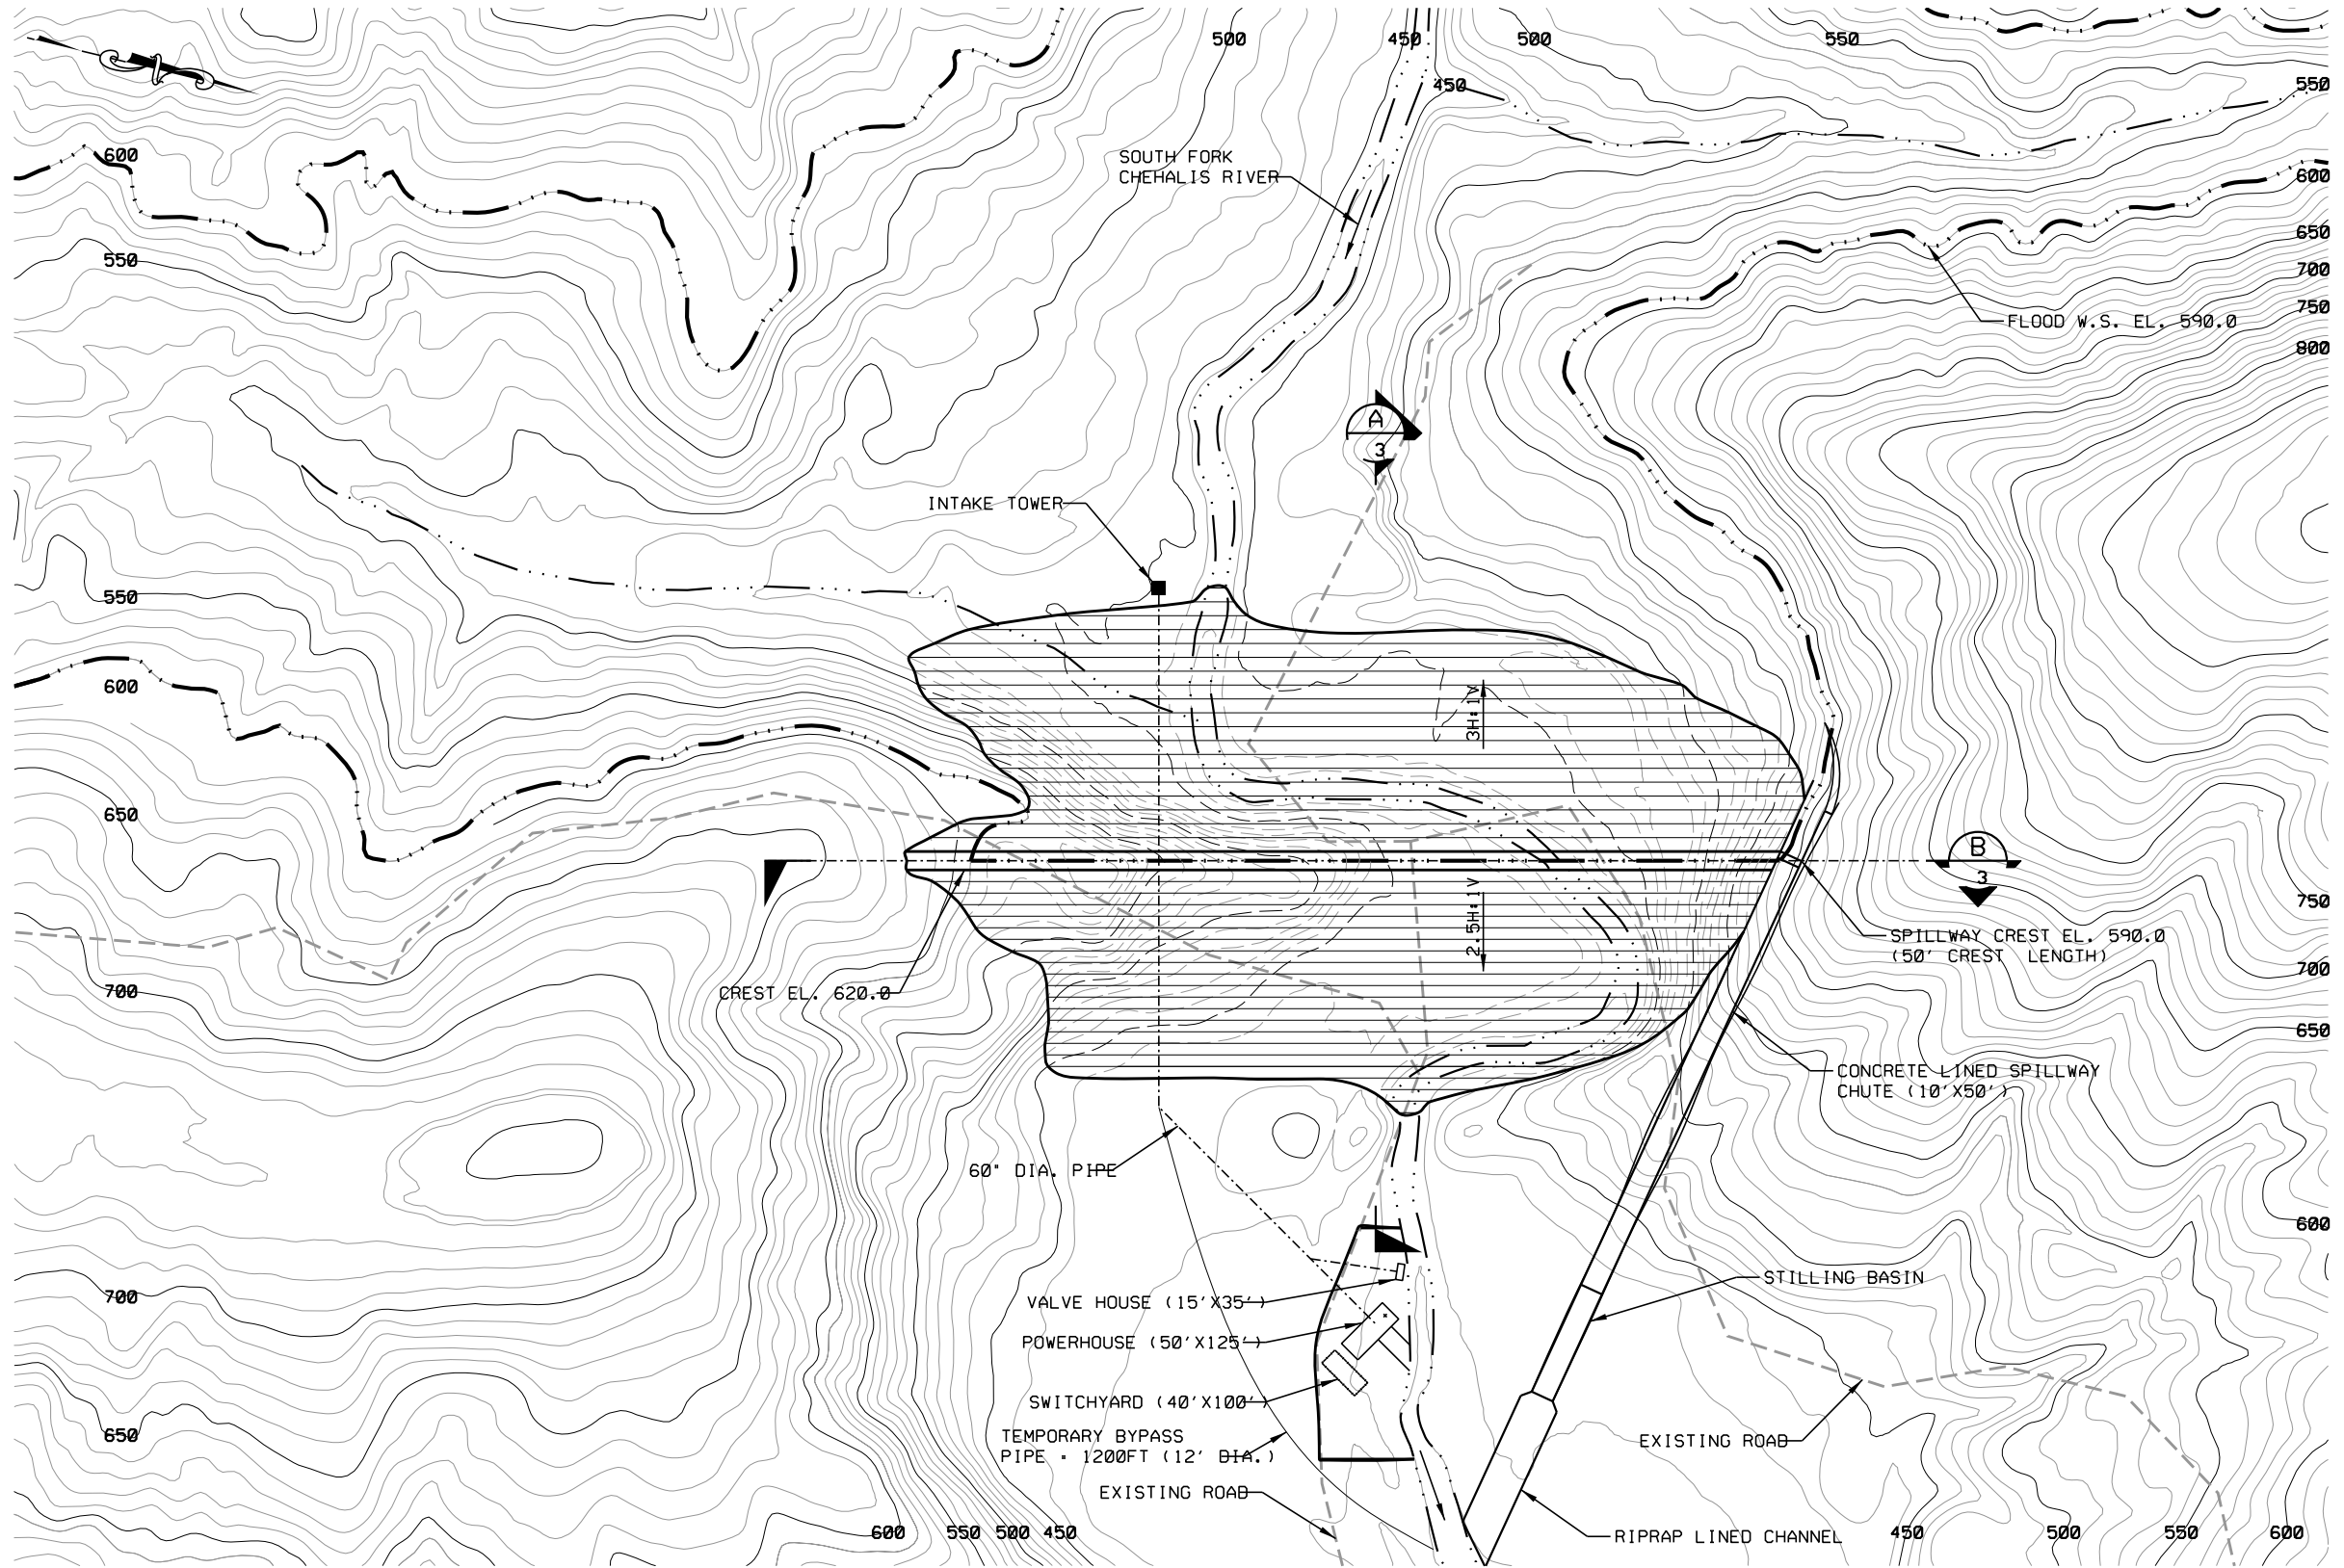

PLAN
 CONTOUR INTERVAL - 10FT



PRELIMINARY

LEWIS COUNTY
PUBLIC UTILITY DISTRICT NO.1
 321 NW PACIFIC AVENUE
 CHEHALIS, WA 98532


EES Consulting
 570 KIRKLAND WAY, SUITE 200 KIRKLAND, WA 98033
 PH. 425.889.2700

BAR IS ONE
 INCH ON
 ORIGINAL
 DRAWING
 IF NOT ONE
 INCH ON
 THIS SHEET
 ADJUST SCALE


| | | | | | | | | |
|-----|----------|-------------------------|-----|------|------|-------|------|------|
| NO. | DATE | REVISIONS | DRN | CHKD | APPR | CIVIL | ELEC | MECH |
| B | 06-25-10 | PRELIMINARY | | | | | | |
| A | 05-12-10 | ISSUED FOR S & W REVIEW | | | | | | |

DRAWN BY:
R. JACKSON
 DESIGNED BY:
S. MARWEN
 CHECKED BY:
 APPROVED BY:
 DATE: **05-12-10**
 ORIGINAL
 INSPECTION


CHEHALIS RIVER BASIN FLOOD AUTHORITY
SOUTH FORK CHEHALIS DAM
GENERAL ARRANGEMENT PLAN
 SCALE: **AS NOTED** DRAWING NO. **2** REV. **B**
 PROJECT NO. SHEET NO. OF

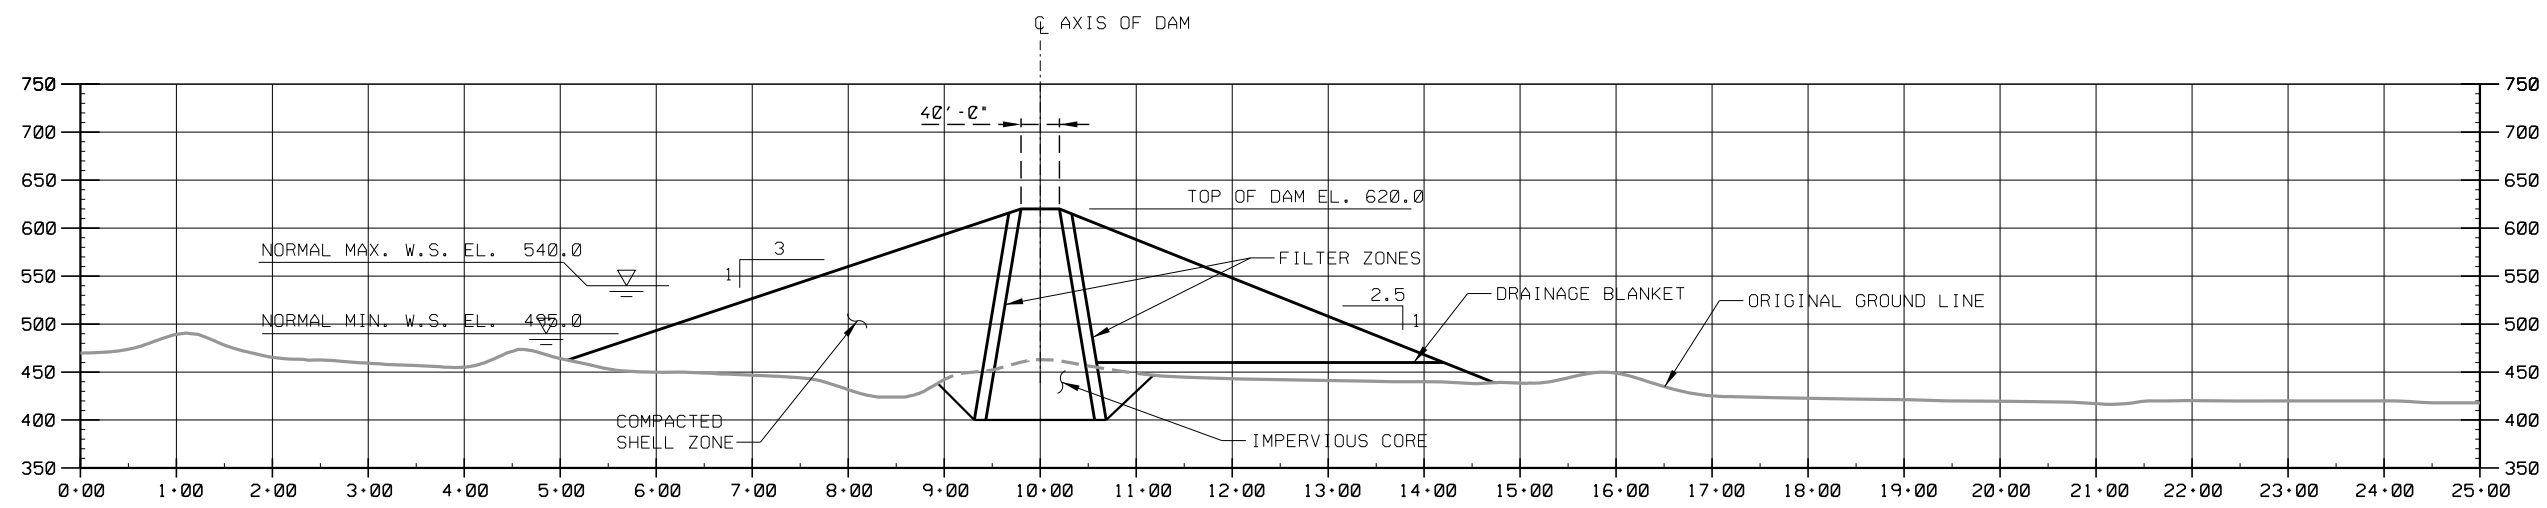

SECTION A
SCALE: 1" = 100' - 0" 2

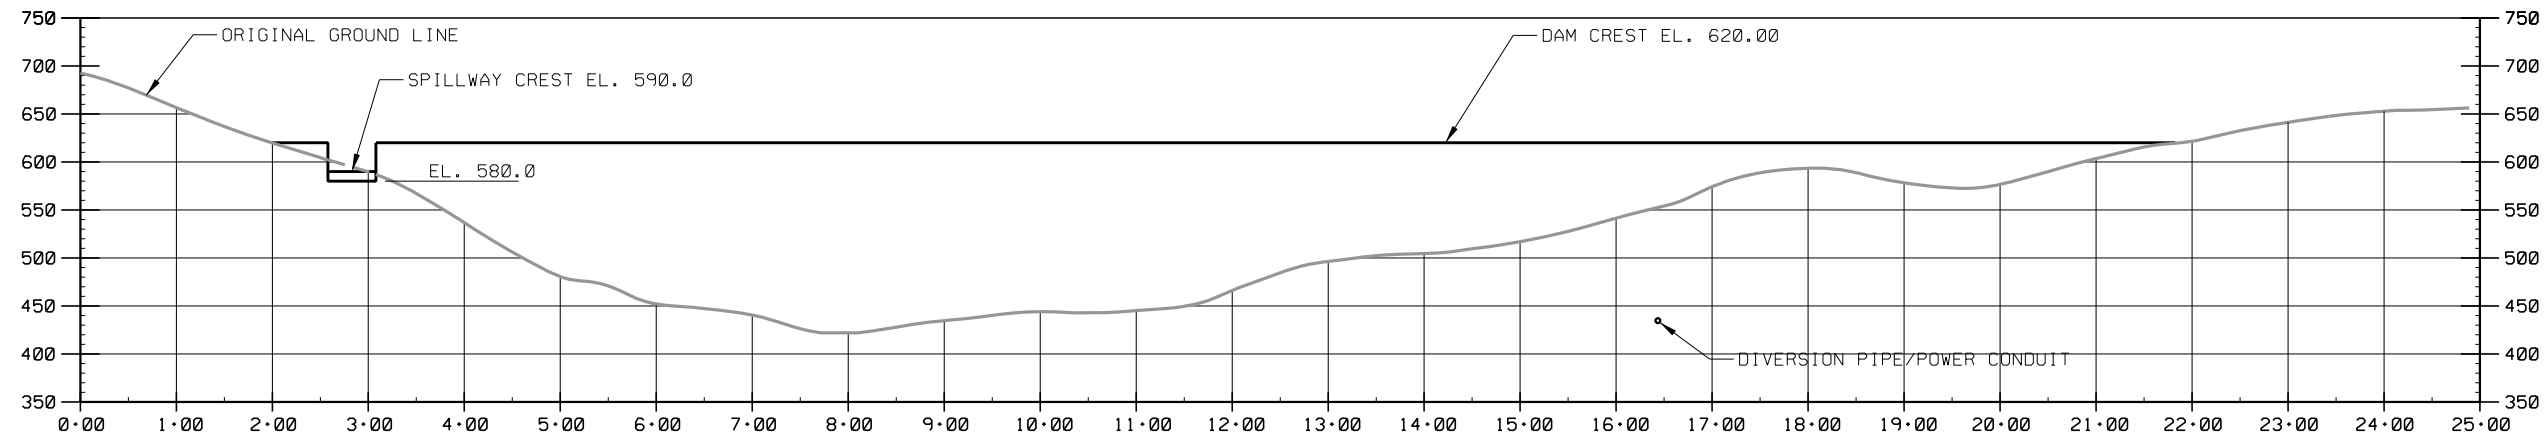

ELEVATION B
SCALE: 1" = 100' - 0"

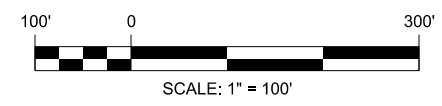

PRELIMINARY

**LEWIS COUNTY
PUBLIC UTILITY DISTRICT NO.1
321 NW PACIFIC AVENUE
CHEHALIS, WA 98532**



570 KIRKLAND WAY, SUITE 200 KIRKLAND, WA 98033
PH. 425.889.2700

BAR IS ONE INCH ON ORIGINAL DRAWING
IF NOT ONE INCH ON THIS SHEET ADJUST SCALE

| NO. | DATE | REVISIONS | DRN | CHKD | APPR | CIVIL | ELEC | MECH |
|-----|----------|------------------------|-----|------|------|-------|------|------|
| B | 06:25:10 | PRELIMINARY | | | | | | |
| B | 09:10:10 | ISSUED FOR S.W. REVIEW | | | | | | |

CHEHALIS RIVER BASIN FLOOD AUTHORITY


SOUTH FORK CHEHALIS DAM SECTION AND ELEVATION

DRAWN BY: B. JACKSON
DESIGNED BY: S. JOHNSON
CHECKED BY:
APPROVED BY:
DATE: 09:10:10


SCALE: AS NOTED
PROJECT NO.:
DRAWING NO. 3
SHEET NO. OF

NO. ORIGINAL INSPECTION


11/10/2010 4:16:40 PM L:\POWER SERVICES GROUP PROJECT FILES\PROJECTS\LEWIS PUD\FLOOD STUDIES\DN\SF-ALT 3 - SHEET 31 - SOUTH FORK DAM PROFILE & SECTION.DGN

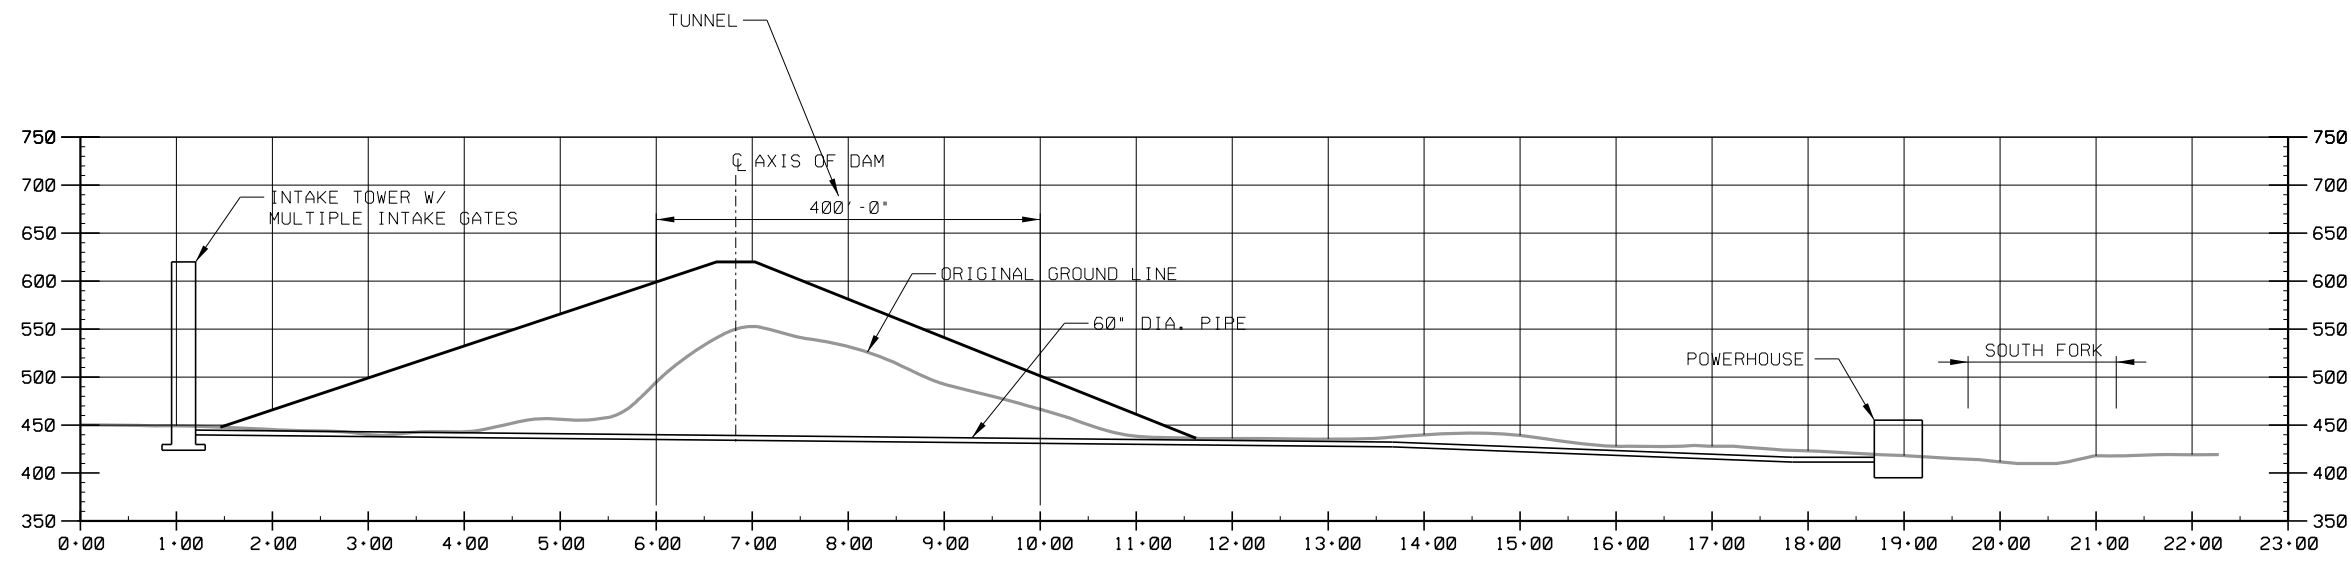

PIPELINE PROFILE
SCALE: 1" = 100'-0"

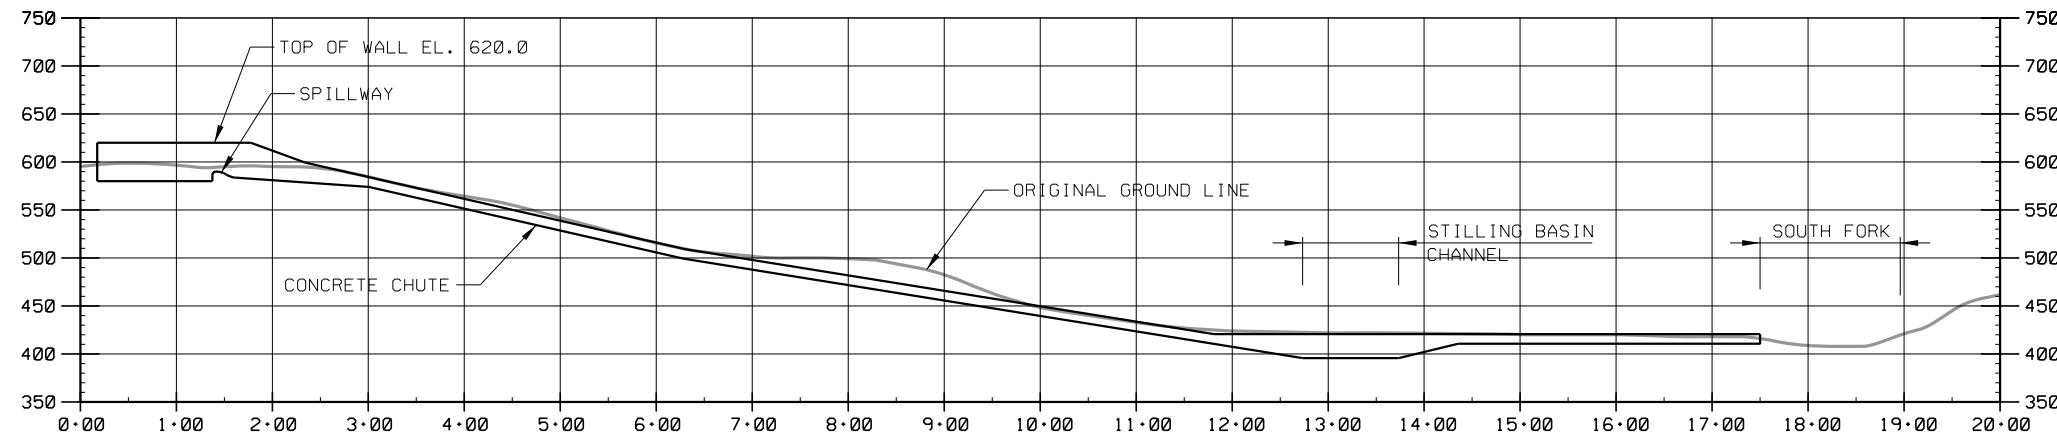

SPILLWAY PROFILE
SCALE: 1" = 100'-0"

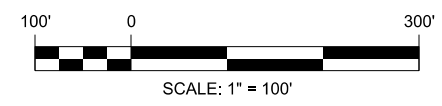

PRELIMINARY

**LEWIS COUNTY
PUBLIC UTILITY DISTRICT NO.1
321 NW PACIFIC AVENUE
CHEHALIS, WA 98532**



570 KIRKLAND WAY, SUITE 200 KIRKLAND, WA 98033
PH. 425.889.2700

BAR IS ONE INCH ON ORIGINAL DRAWING
IF NOT ONE INCH ON THIS SHEET ADJUST SCALE

| NO. | DATE | REVISIONS | DRN | CHKD | APPR | CIVIL | ELEC | MECH |
|-----|----------|--------------------------|-----|------|------|-------|------|------|
| B | 06-25-10 | PRELIMINARY | | | | | | |
| B | 09-10-10 | ISSUED FOR S.A.W. REVIEW | | | | | | |

CHEHALIS RIVER BASIN FLOOD AUTHORITY

**SOUTH FORK CHEHALIS DAM
PENSTOCK AND TUNNEL PROFILES**



SCALE: AS NOTED DRAWING NO. 4 REV. B
PROJECT NO. _____ SHEET NO. 4 OF _____

DATE: 05-10-10

DRAWN BY: B. JACKSON
DESIGNED BY: S. JOHNSON
CHECKED BY: _____
APPROVED BY: _____

11/10/2010 4:17:05 PM L:\POWER SERVICES GROUP PROJECT FILES\PROJECTS\LEWIS PUD\FLOOD STUDIES\DN\SF-ALT 3 - SHEET 4 - SOUTH FORK DAM TUNNEL & PENSTOCK PROFILE.DGN

11/10/2010 4:17:32 PM
 L:\POWER SERVICES GROUP PROJECT FILES\PROJECTS\LEWIS PUD\FLOOD STUDIES\DN\SF-ALT 3 - SHEET 5 - ACCESS ROADS TO BOTH DAMS.DGN

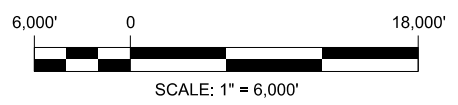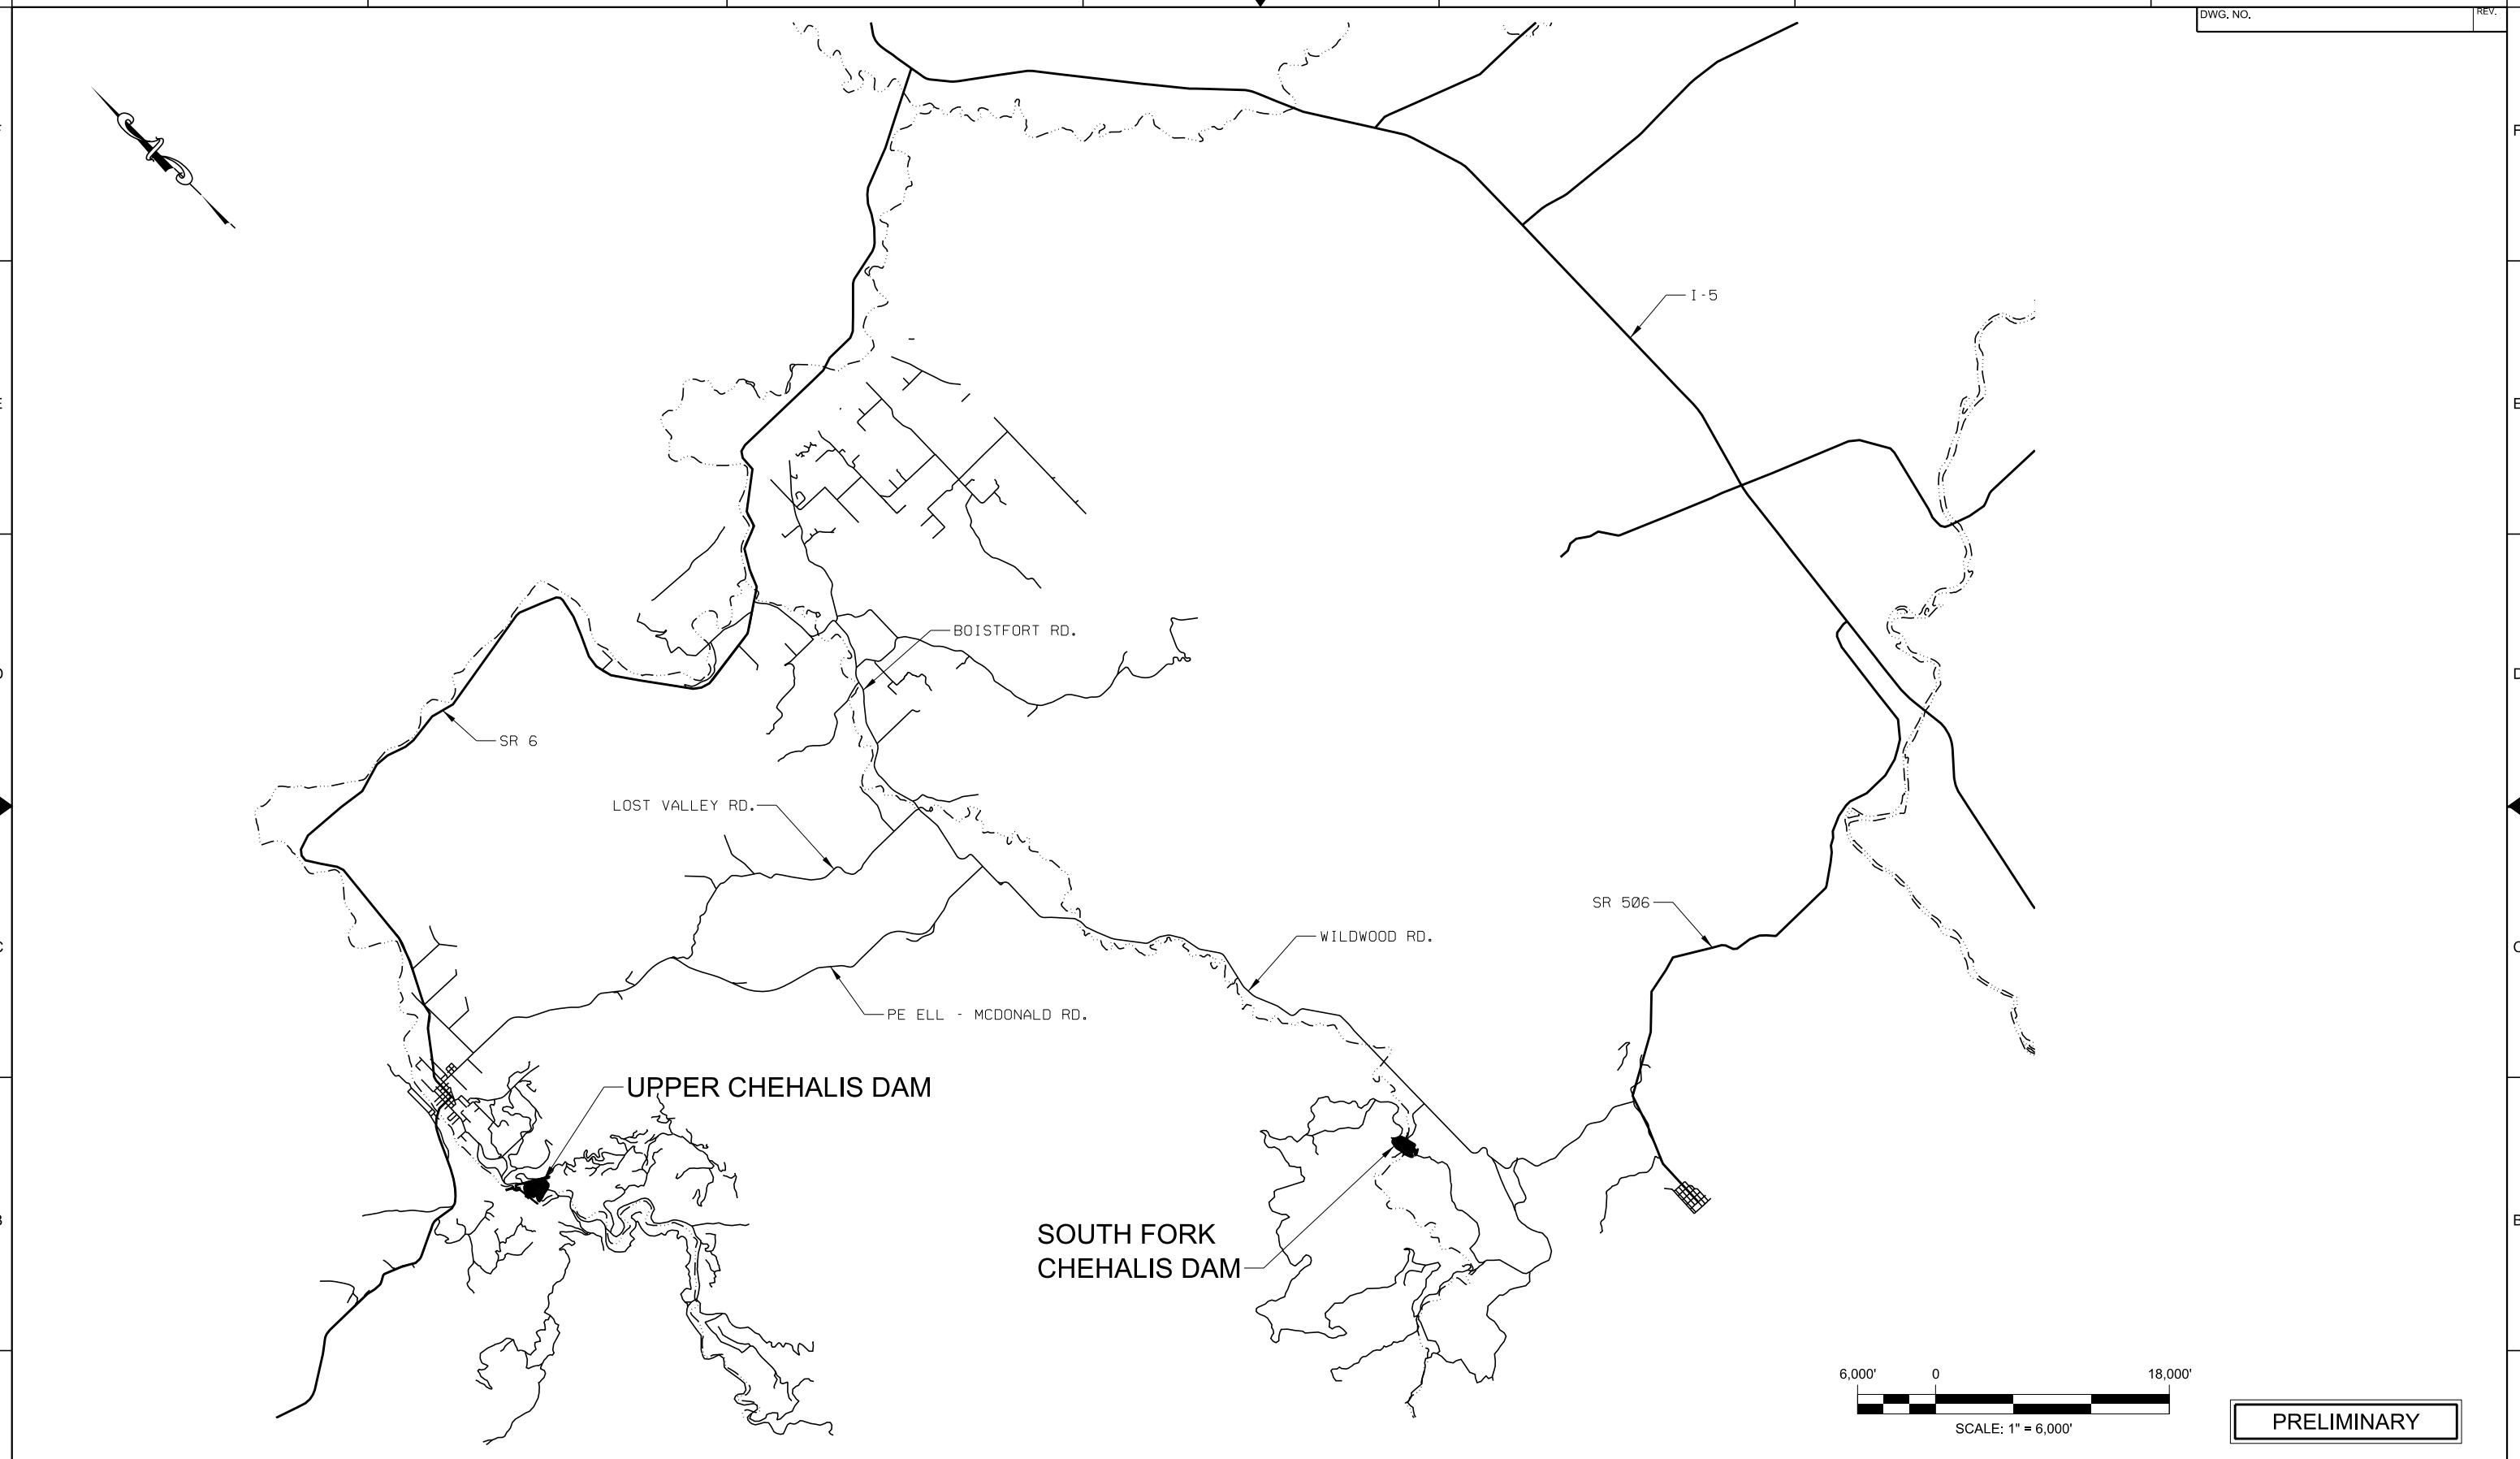

PRELIMINARY

LEWIS COUNTY
PUBLIC UTILITY DISTRICT NO.1
321 NW PACIFIC AVENUE
CHEHALIS, WA 98532



570 KIRKLAND WAY, SUITE 200 KIRKLAND, WA 98033
 PH. 425.889.2700

BAR IS ONE
 INCH ON
 ORIGINAL
 DRAWING
 IF NOT ONE
 INCH ON
 THIS SHEET
 ADJUST SCALE

| NO. | DATE | REVISIONS | DRN | CHKD | APPR | CIVIL | ELEC | MECH |
|-----|----------|-------------|-----|------|------|-------|------|------|
| A | 06-25-10 | PRELIMINARY | | | | | | |

DRAWN BY:
R. JACKSON
 DESIGNED BY:
S. MANNEN
 CHECKED BY:
 APPROVED BY:
 DATE: **06-25-10**
 ORIGINAL
 INSPECTION

CHEHALIS RIVER BASIN FLOOD AUTHORITY
SOUTH FORK CHEHALIS DAM
SITE ACCESS ROADS
 SCALE: **AS NOTED**
 PROJECT NO. _____ DRAWING NO. _____
 SHEET NO. _____ OF _____ REV. **A**