



11/10/2010 4:11:18 PM
L:\POWER SERVICES GROUP PROJECT FILES\PROJECTS\LEWIS PUD\FLOOD STUDIES\DWG\UP-ALT 4 - SHEET 2 - UPPER DAM PLAN - ALT 4.DGN

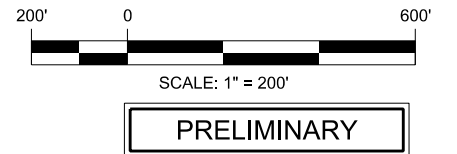

LEWIS COUNTY
PUBLIC UTILITY DISTRICT NO.1
321 NW PACIFIC AVENUE
CHEHALIS, WA 98532

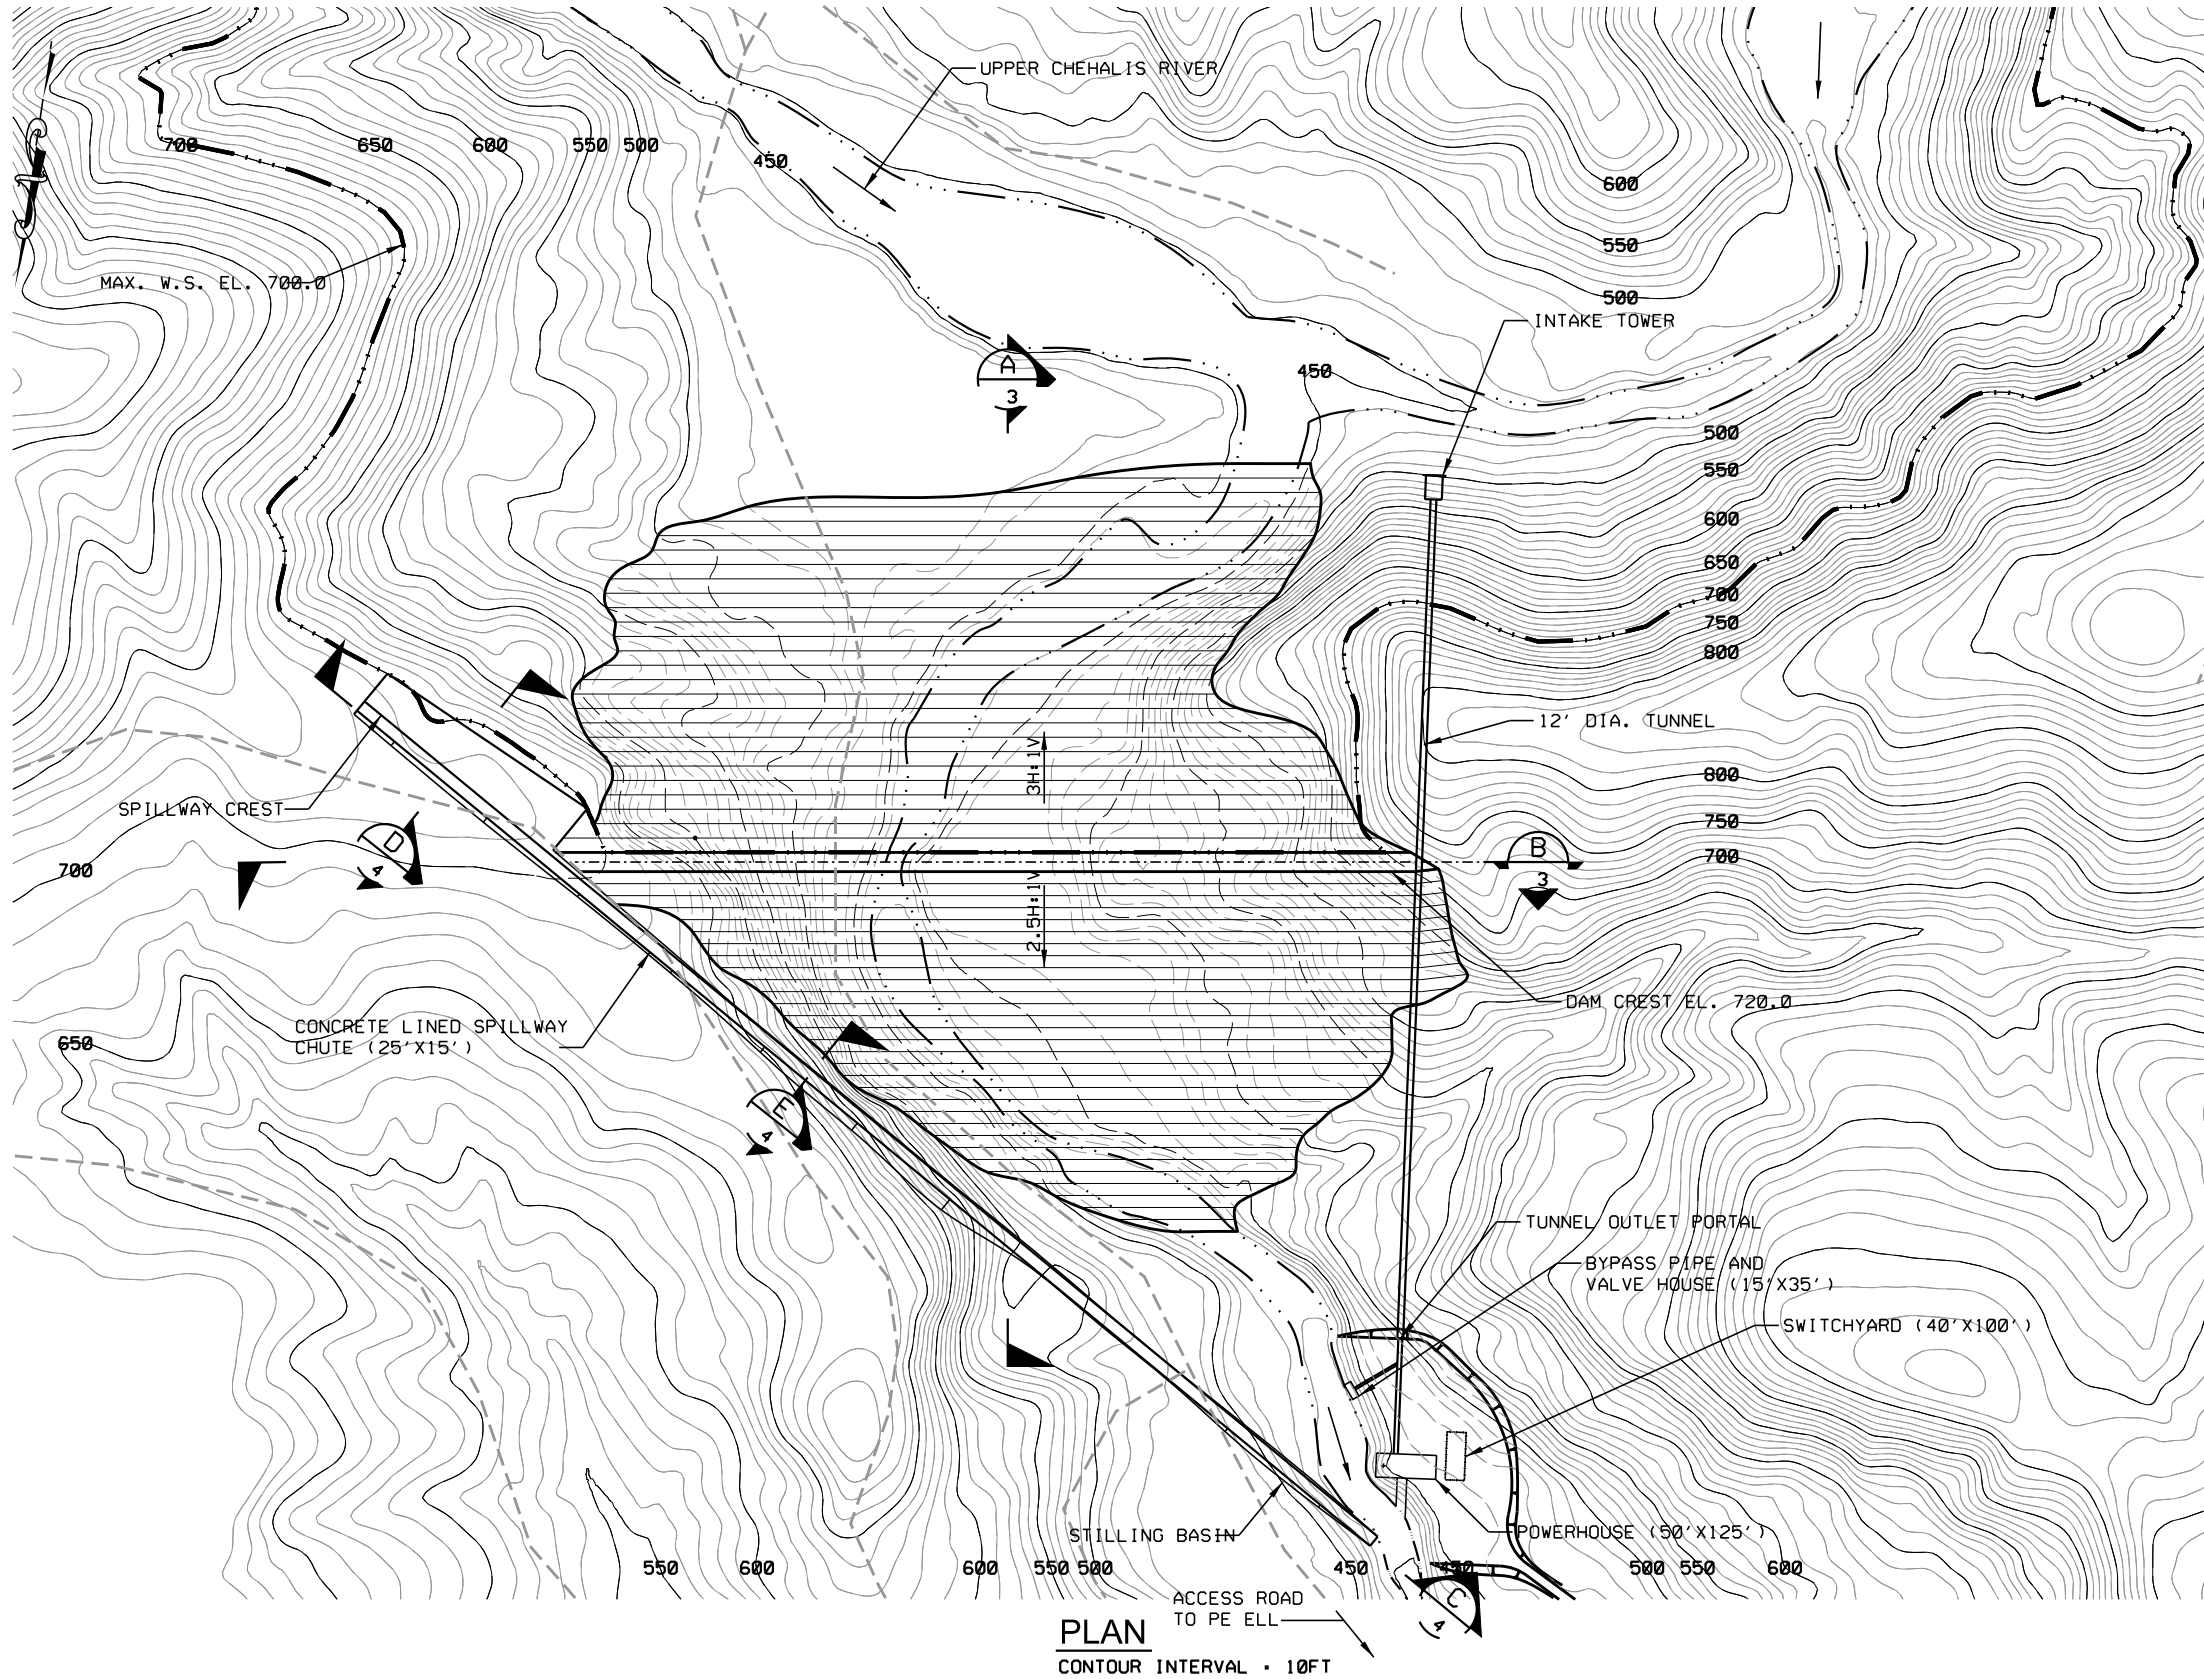

570 KIRKLAND WAY, SUITE 200 KIRKLAND, WA 98033
PH. 425.889.2700


BAR IS ONE
INCH ON
ORIGINAL
DRAWING
0 1
IF NOT ONE
INCH ON
THIS SHEET
ADJUST SCALE

DRAWN BY: R. JACKSON		DESIGNED BY: S. MAHLEN		CHECKED BY: E. WILSON		APPROVED BY:	
DATE: 05-07-10		ORIGINAL INSPECTION		SCALE: AS NOTED		DRAWING NO. 2	
NO. DATE		REVISIONS		DRN/CHKD/APPR		CIVIL/ELEC/MECH	
B 05-10-10 PRELIMINARY		A 05-07-10 ISSUED FOR S & W REVIEW					


CHEHALIS RIVER BASIN FLOOD AUTHORITY


UPPER CHEHALIS DAM
GENERAL ARRANGEMENT PLAN


SCALE: AS NOTED
PROJECT NO.
SHEET NO. OF 2
REV. B

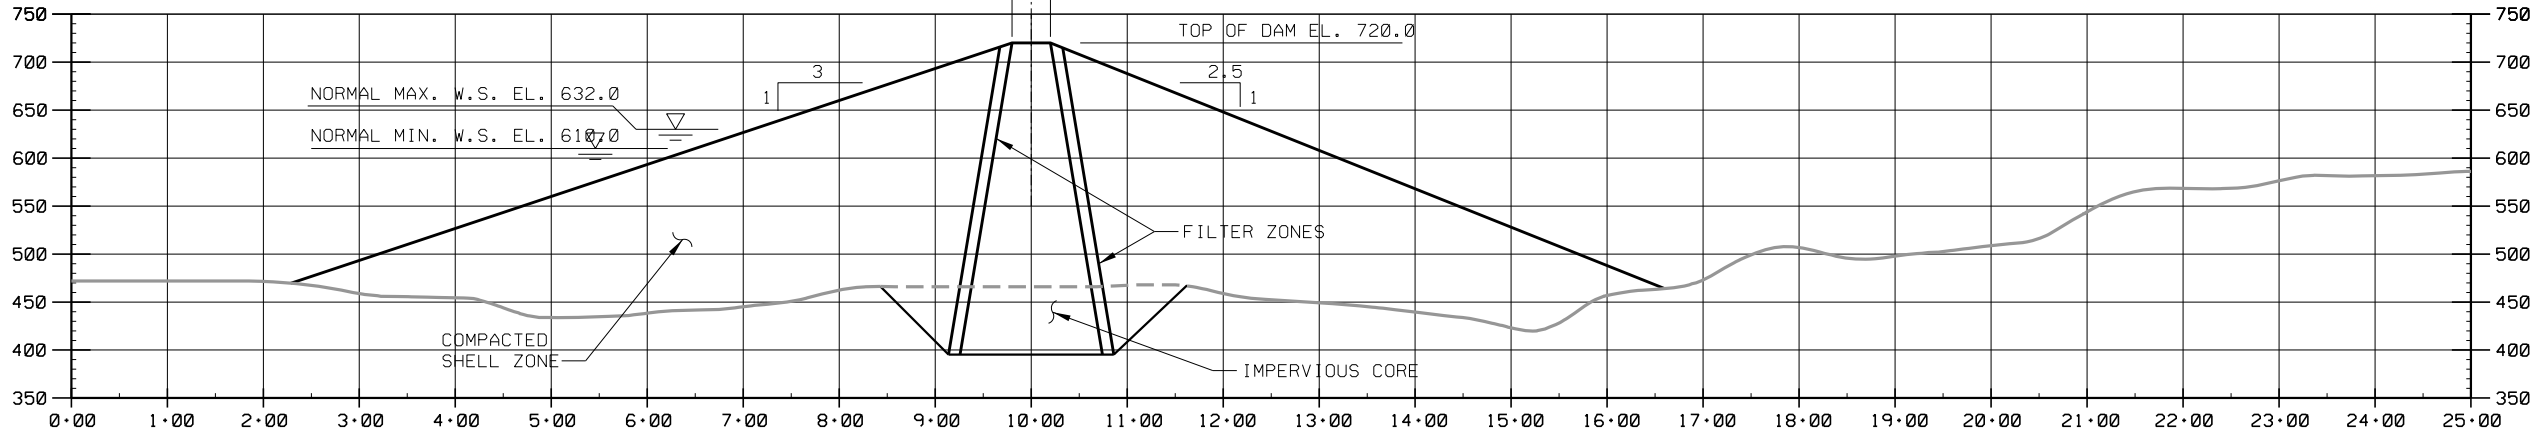


SECTION A
SCALE: 1" = 100' - 0" 2

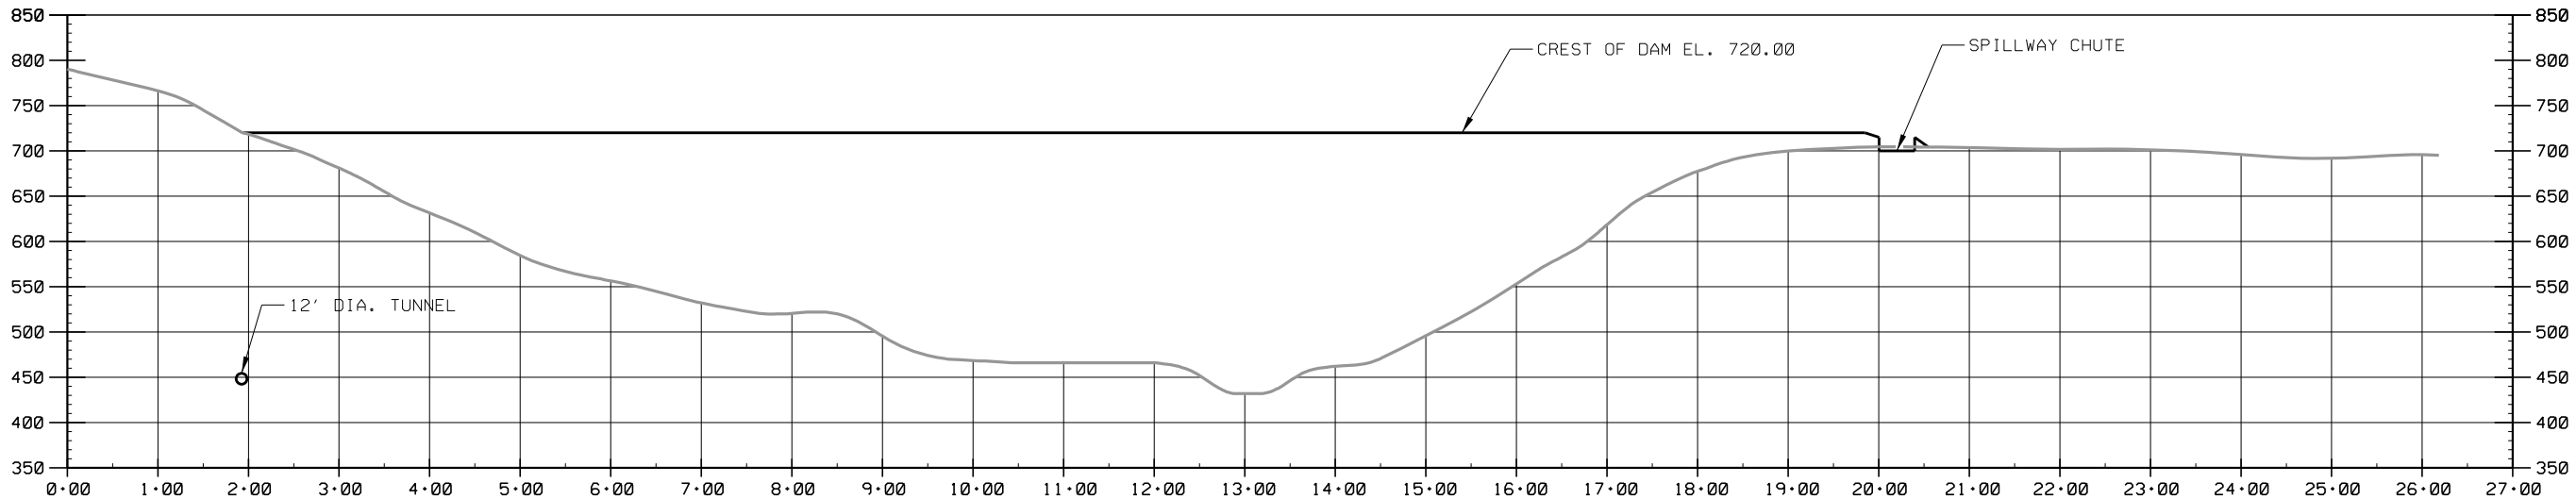

ELEVATION 

SCALE: 1" = 100' - 0" 

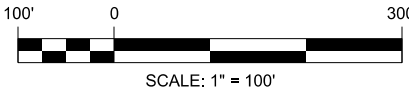

PRELIMINARY

LEWIS COUNTY
PUBLIC UTILITY DISTRICT NO.1
321 NW PACIFIC AVENUE
CHEHALIS, WA 98532

EES Consulting

570 KIRKLAND WAY, SUITE 200 KIRKLAND, WA 98033
PH. 425.889.2700

BAR IS ON
INCH ON
ORIGINAL
DRAWING

IF NOT ONE
INCH ON
THIS SHEET
ADJUST SCALE

B	06-25-18	PRELIMINARY							
A	05-10-18	ISSUED FOR S & W REVIEW							
NO.	DATE	REVISIONS			DRN	CHKD	APPR	CIVIL	ELEC ME

DRAWN BY:	R. JACKSON
DESIGNED BY:	S. MAHNKEN
CHECKED BY:	E. WILSON
APPROVED BY:	

DATE: 05-10-1

ORIGINAL
INSPECTION


CHEHALIS RIVER BASIN FLOOD AUTHORITY

UPPER CHEHALIS DAM SECTION AND ELEVATION

SCALE:	AS NOTED
PROJECT NO.	

DRAWING NO. 3
SHEET NO. OF

REV.
B

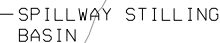

SCALE: 1" = 50' - 0"



SCALE: 1" = 100' - 0"

CHFHA1 IS. WA 98532



PH 425 889 2700

0


IF NOT ONE

DATE: 05-10-1

SCALE:	AS NOTED
PROJECT NO.	

DRAWING NO. 5
SHEET NO. OF

REV.
B

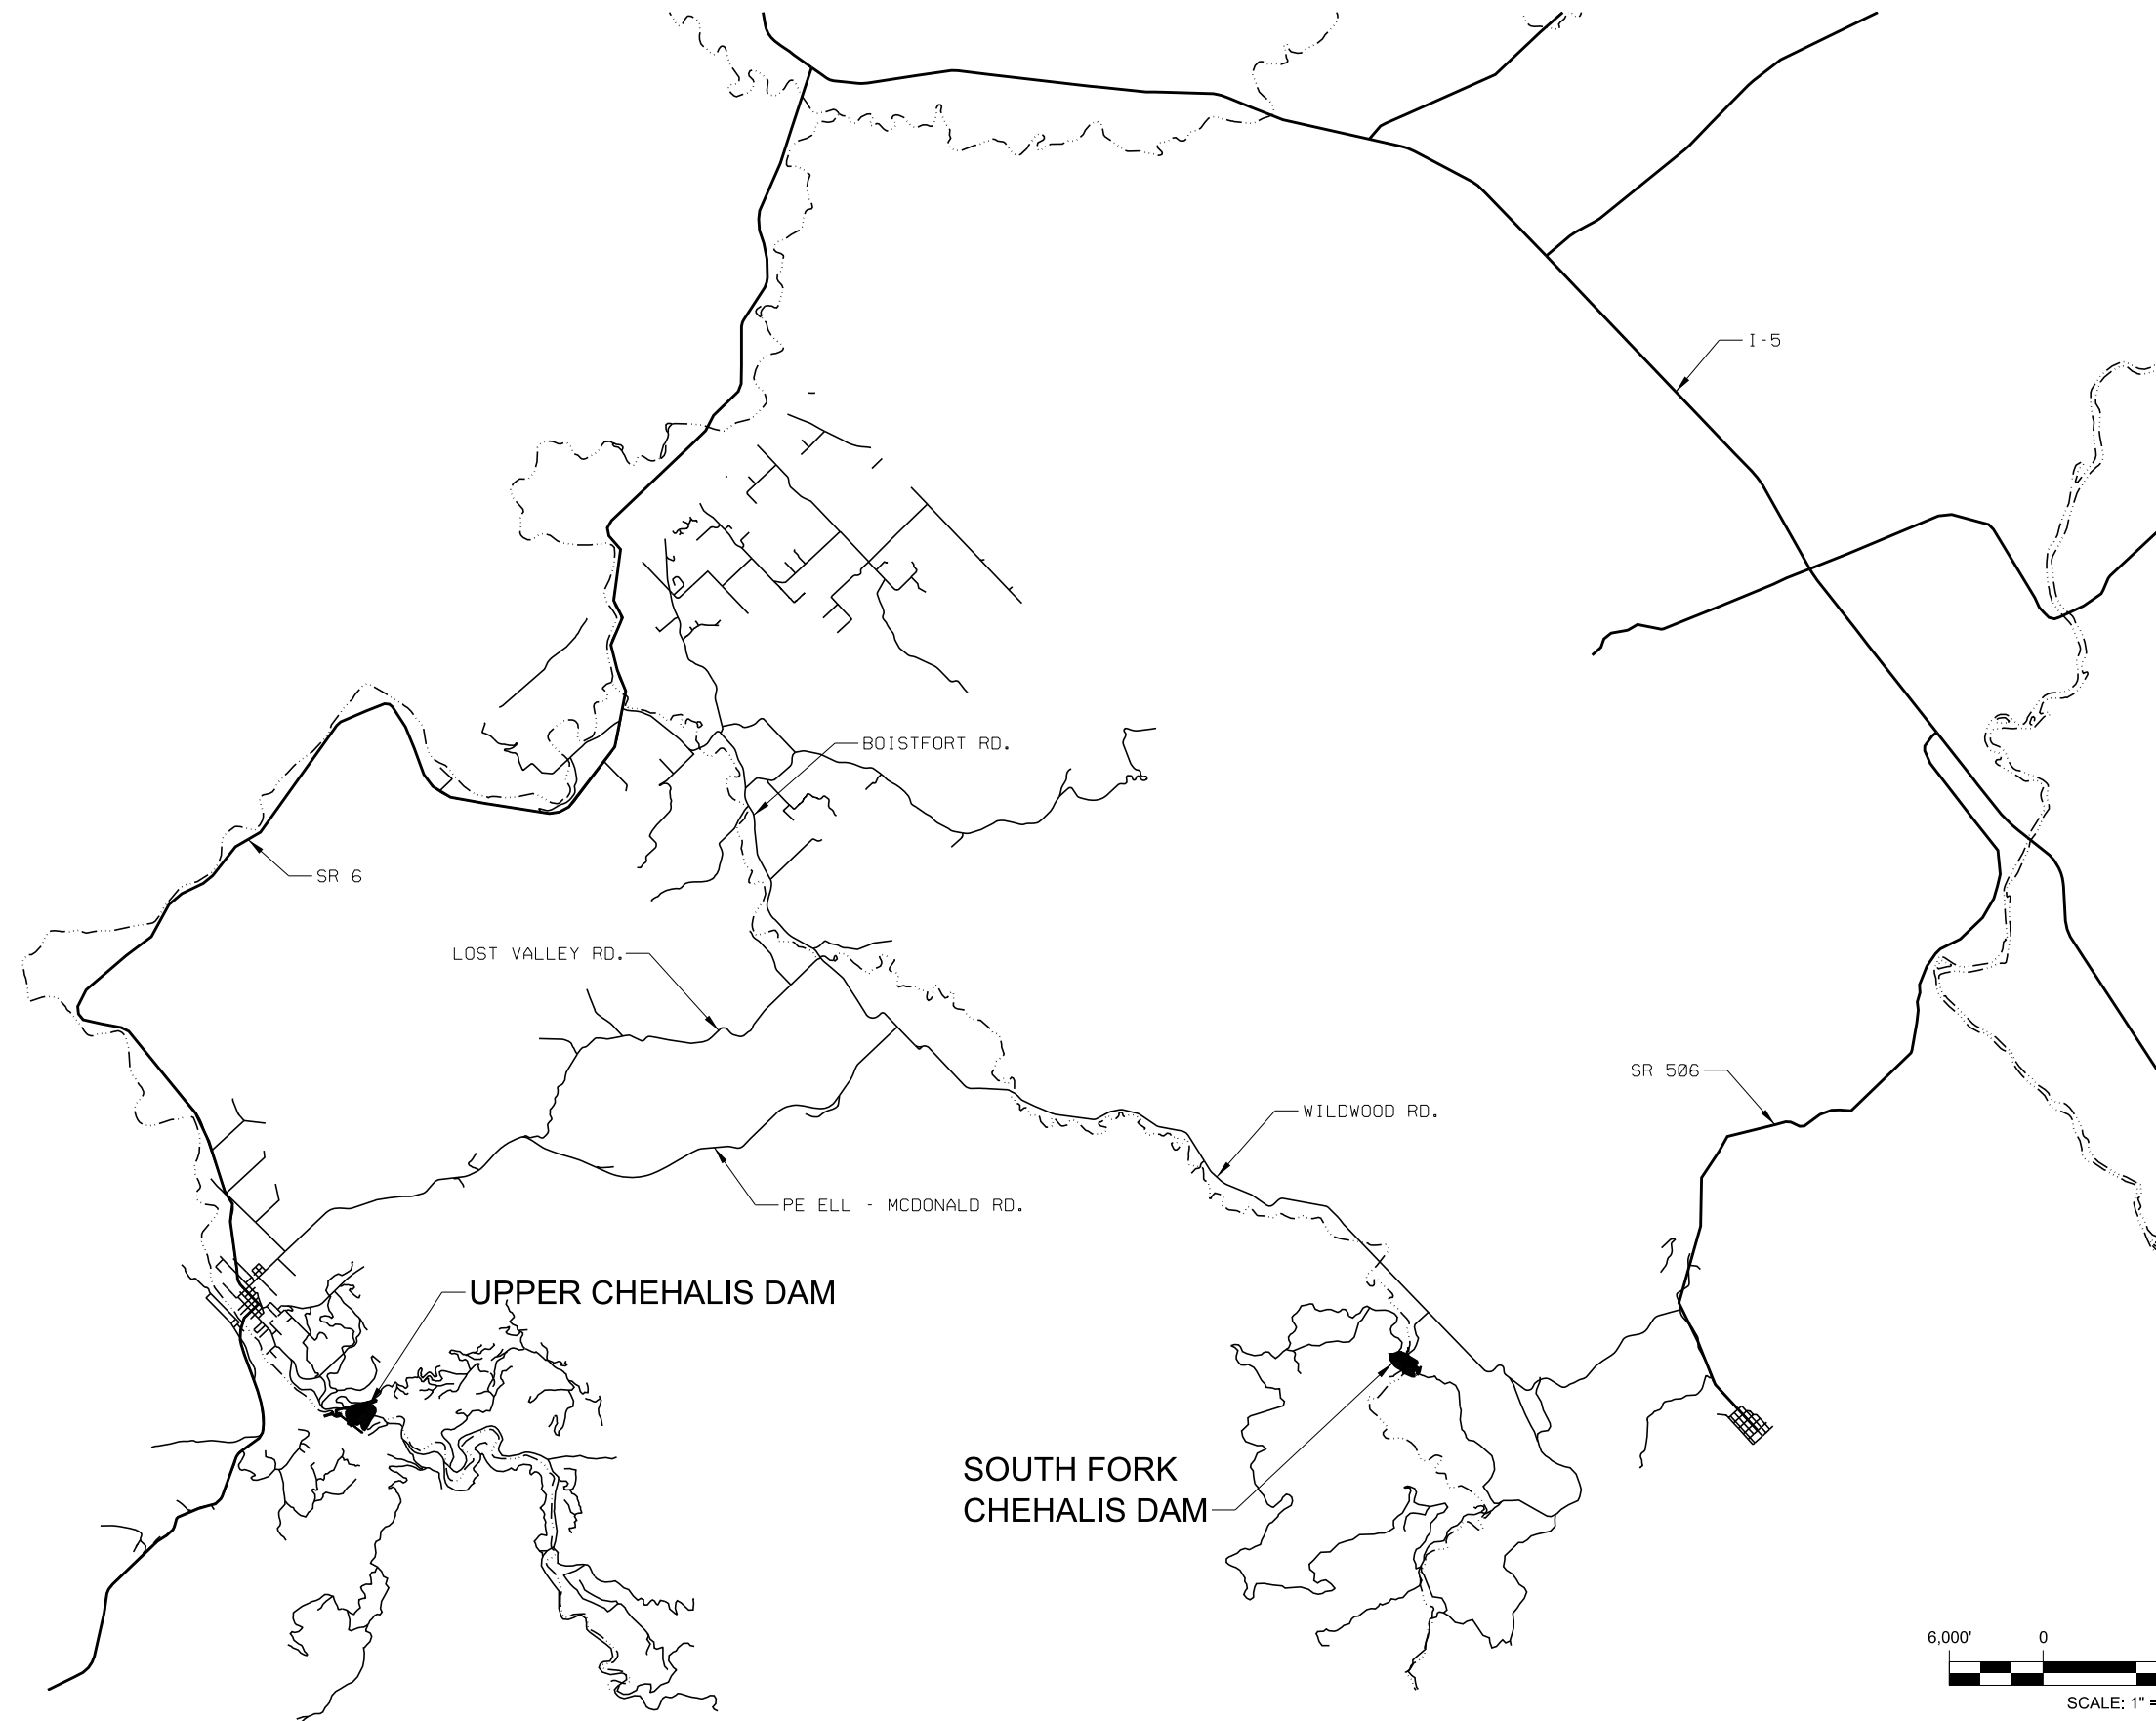

6,000' 0 18,000'

SCALE: 1" = 6,000'

PRELIMINARY

LEWIS COUNTY
PUBLIC UTILITY DISTRICT NO.1
321 NW PACIFIC AVENUE
CHEHALIS, WA 98532



570 KIRKLAND WAY, SUITE 200 KIRKLAND, WA 98033
PH. 425.889.2700

BAR IS ONE
INCH ON
ORIGINAL
DRAWING

0 1

IF NOT ONE
INCH ON
THIS SHEET
ADJUST SCALE

									DRAWN BY: R. JACKSON
									DESIGNED BY: S. MAHNKEN
									CHECKED BY:
									APPROVED BY:
									DATE: 06-25-10
A	06-25-10	ISSUED TO S & W FOR REVIEW							
NO.	DATE	REVISIONS	DRN	CHKD	APPR	CIVIL	ELEC	MECH	ORIGINAL INSPECTION

	DRAWN BY: R. JACKSON
	DESIGNED BY: S. MAHNKEN
	CHECKED BY: _____
	APPROVED BY: _____
	DATE: 06-25-10
CH	ORIGINAL INSPECTION

CHEHALIS RIVER BASIN FLOOD AUTHORITY

UPPER CHEHALIS DAM
SITE ACCESS ROADS

0	SCALE: AS NOTED	DRAWING NO.	REV.
	PROJECT NO.	SHEET NO. OF	A