


OPTION A

WOODLAND; GATEWAY TO MT. ST. HELENS



AN ABSTRACT SCULPTURE OF MT. ST. HELENS AND NATIVE VEGETATION GREET TRAVELERS ON THEIR JOURNEY TO THE MOUNTAIN, AND EMPHASIZE WOODLAND'S ROLE AS THE SOUTHERN GATEWAY TO THE ICONIC VOLCANO.

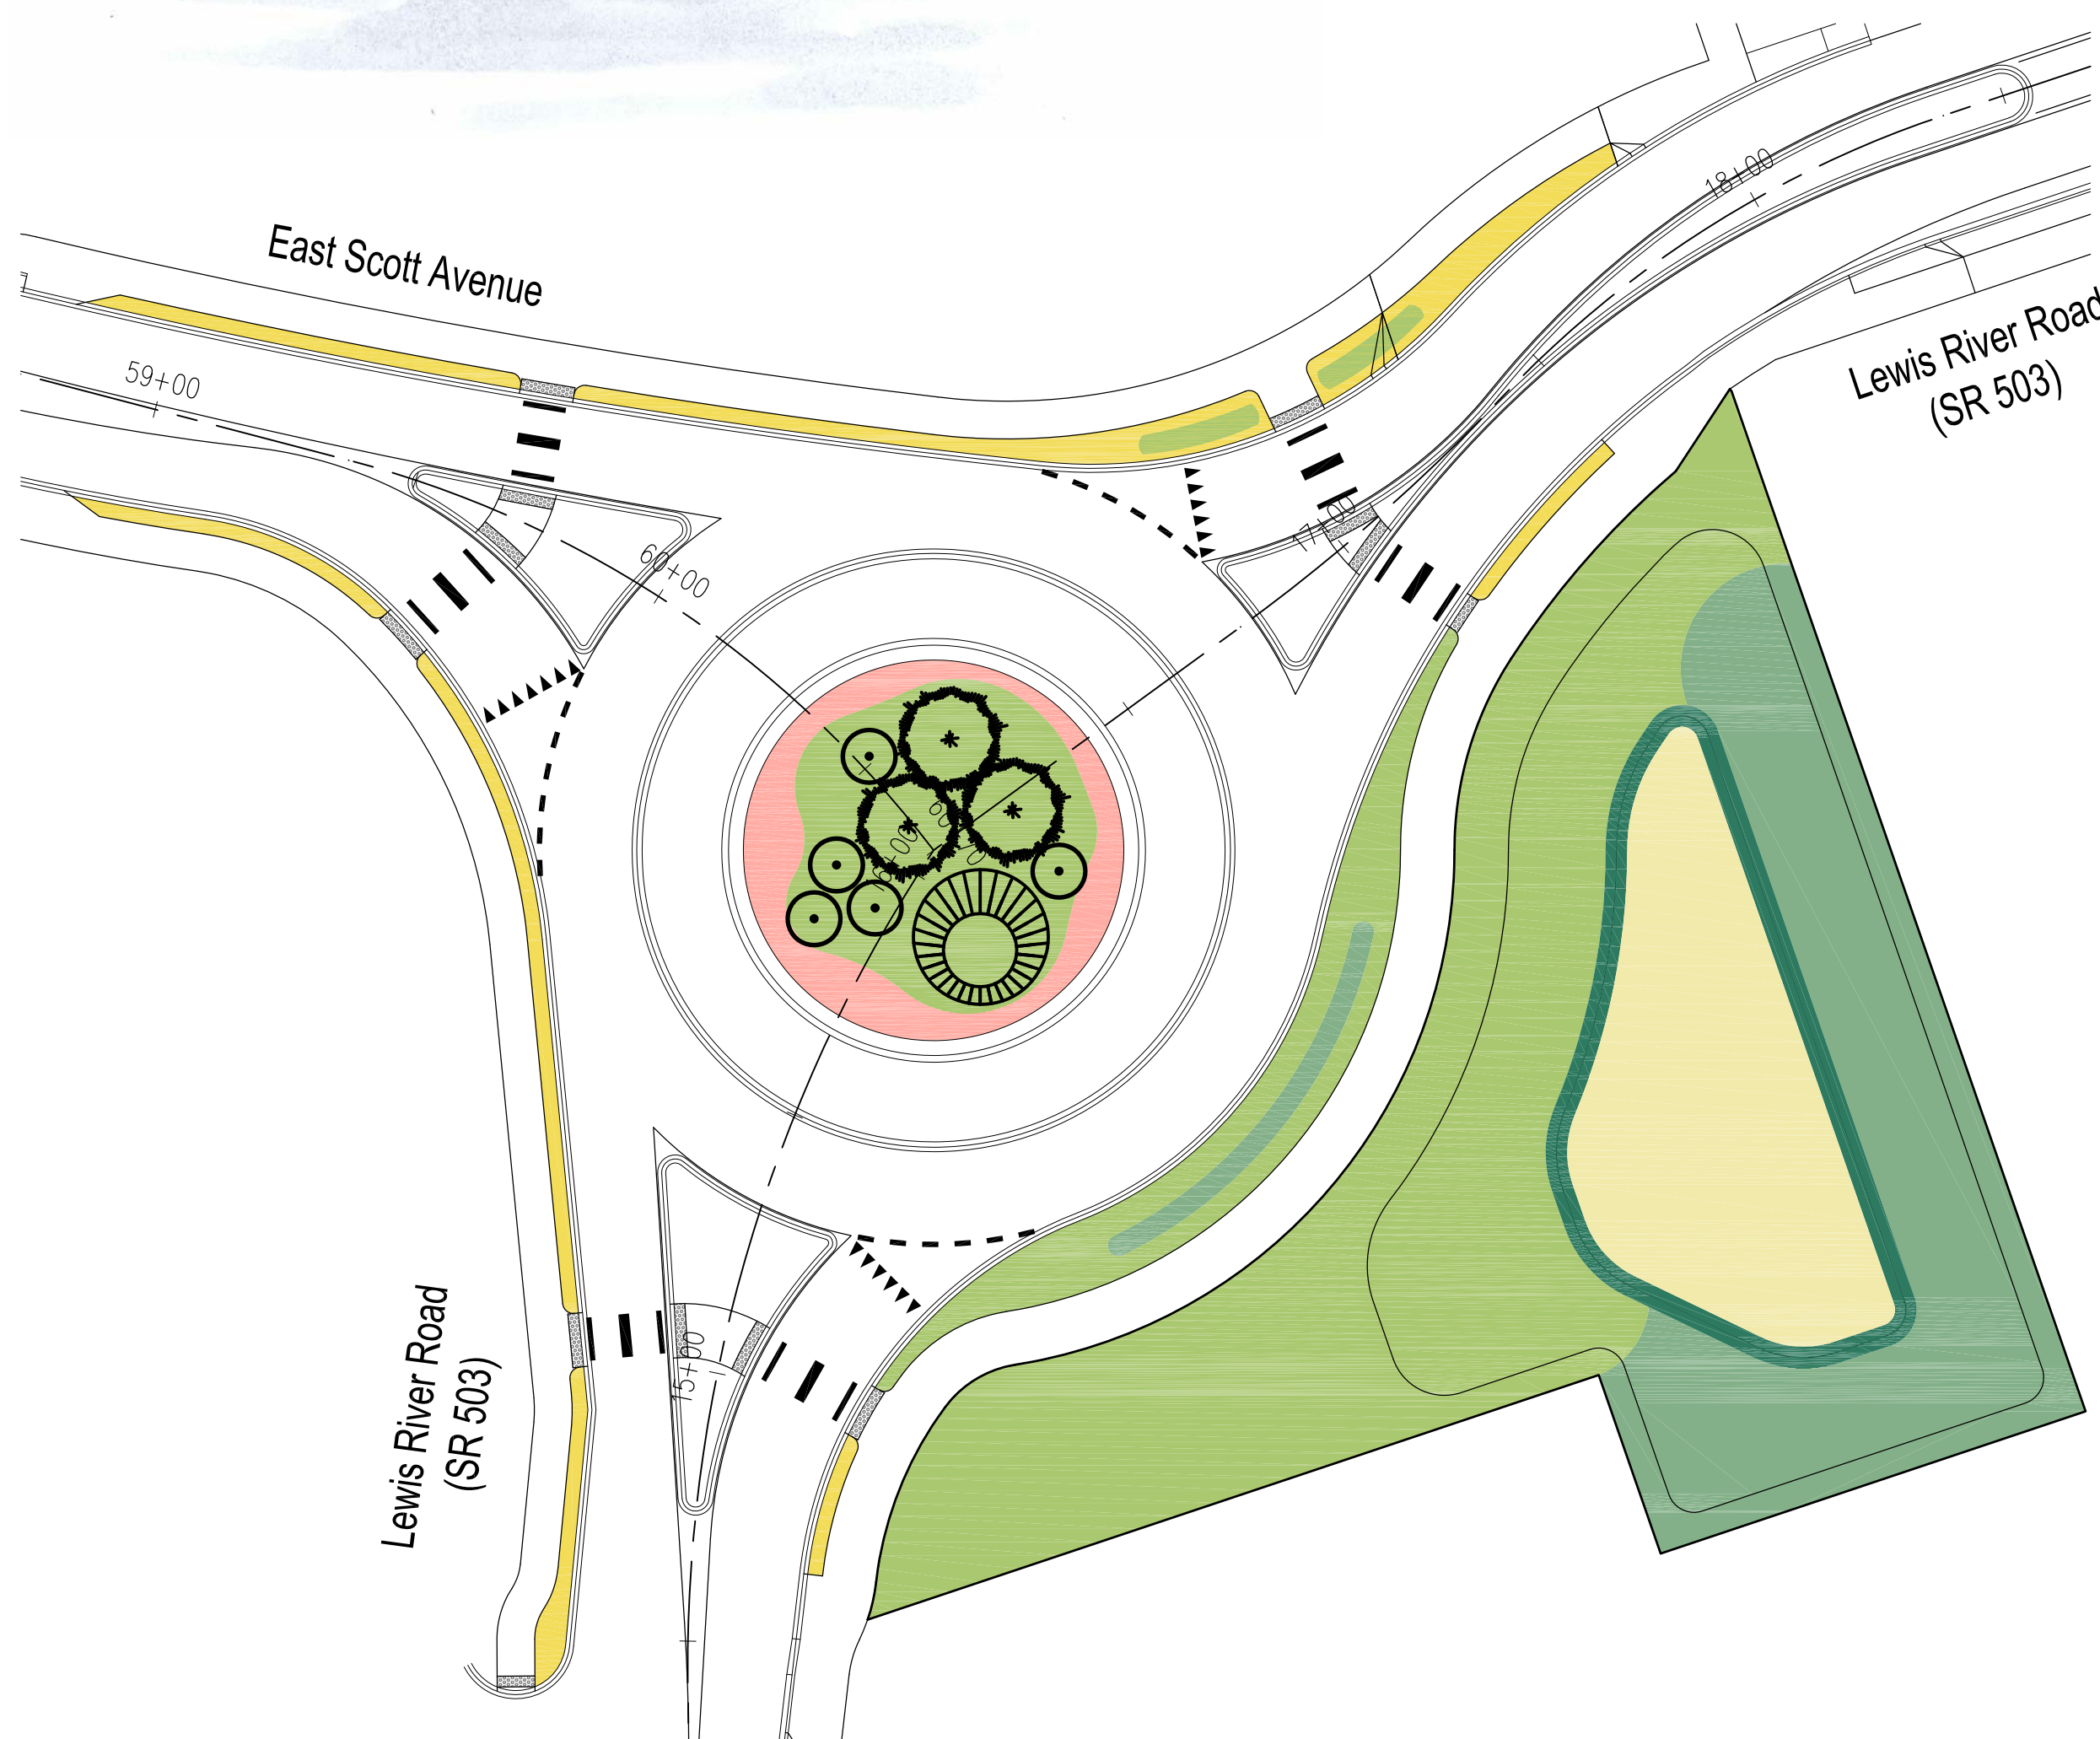


OPTION B

WOODLAND BLOSSOMS

PLANTINGS OF LILACS AND TULIPS DISPLAY WOODLAND'S PRIDE IN THE ANNUAL TULIP FESTIVAL AND THE HULDA KLAGER LILAC GARDENS.

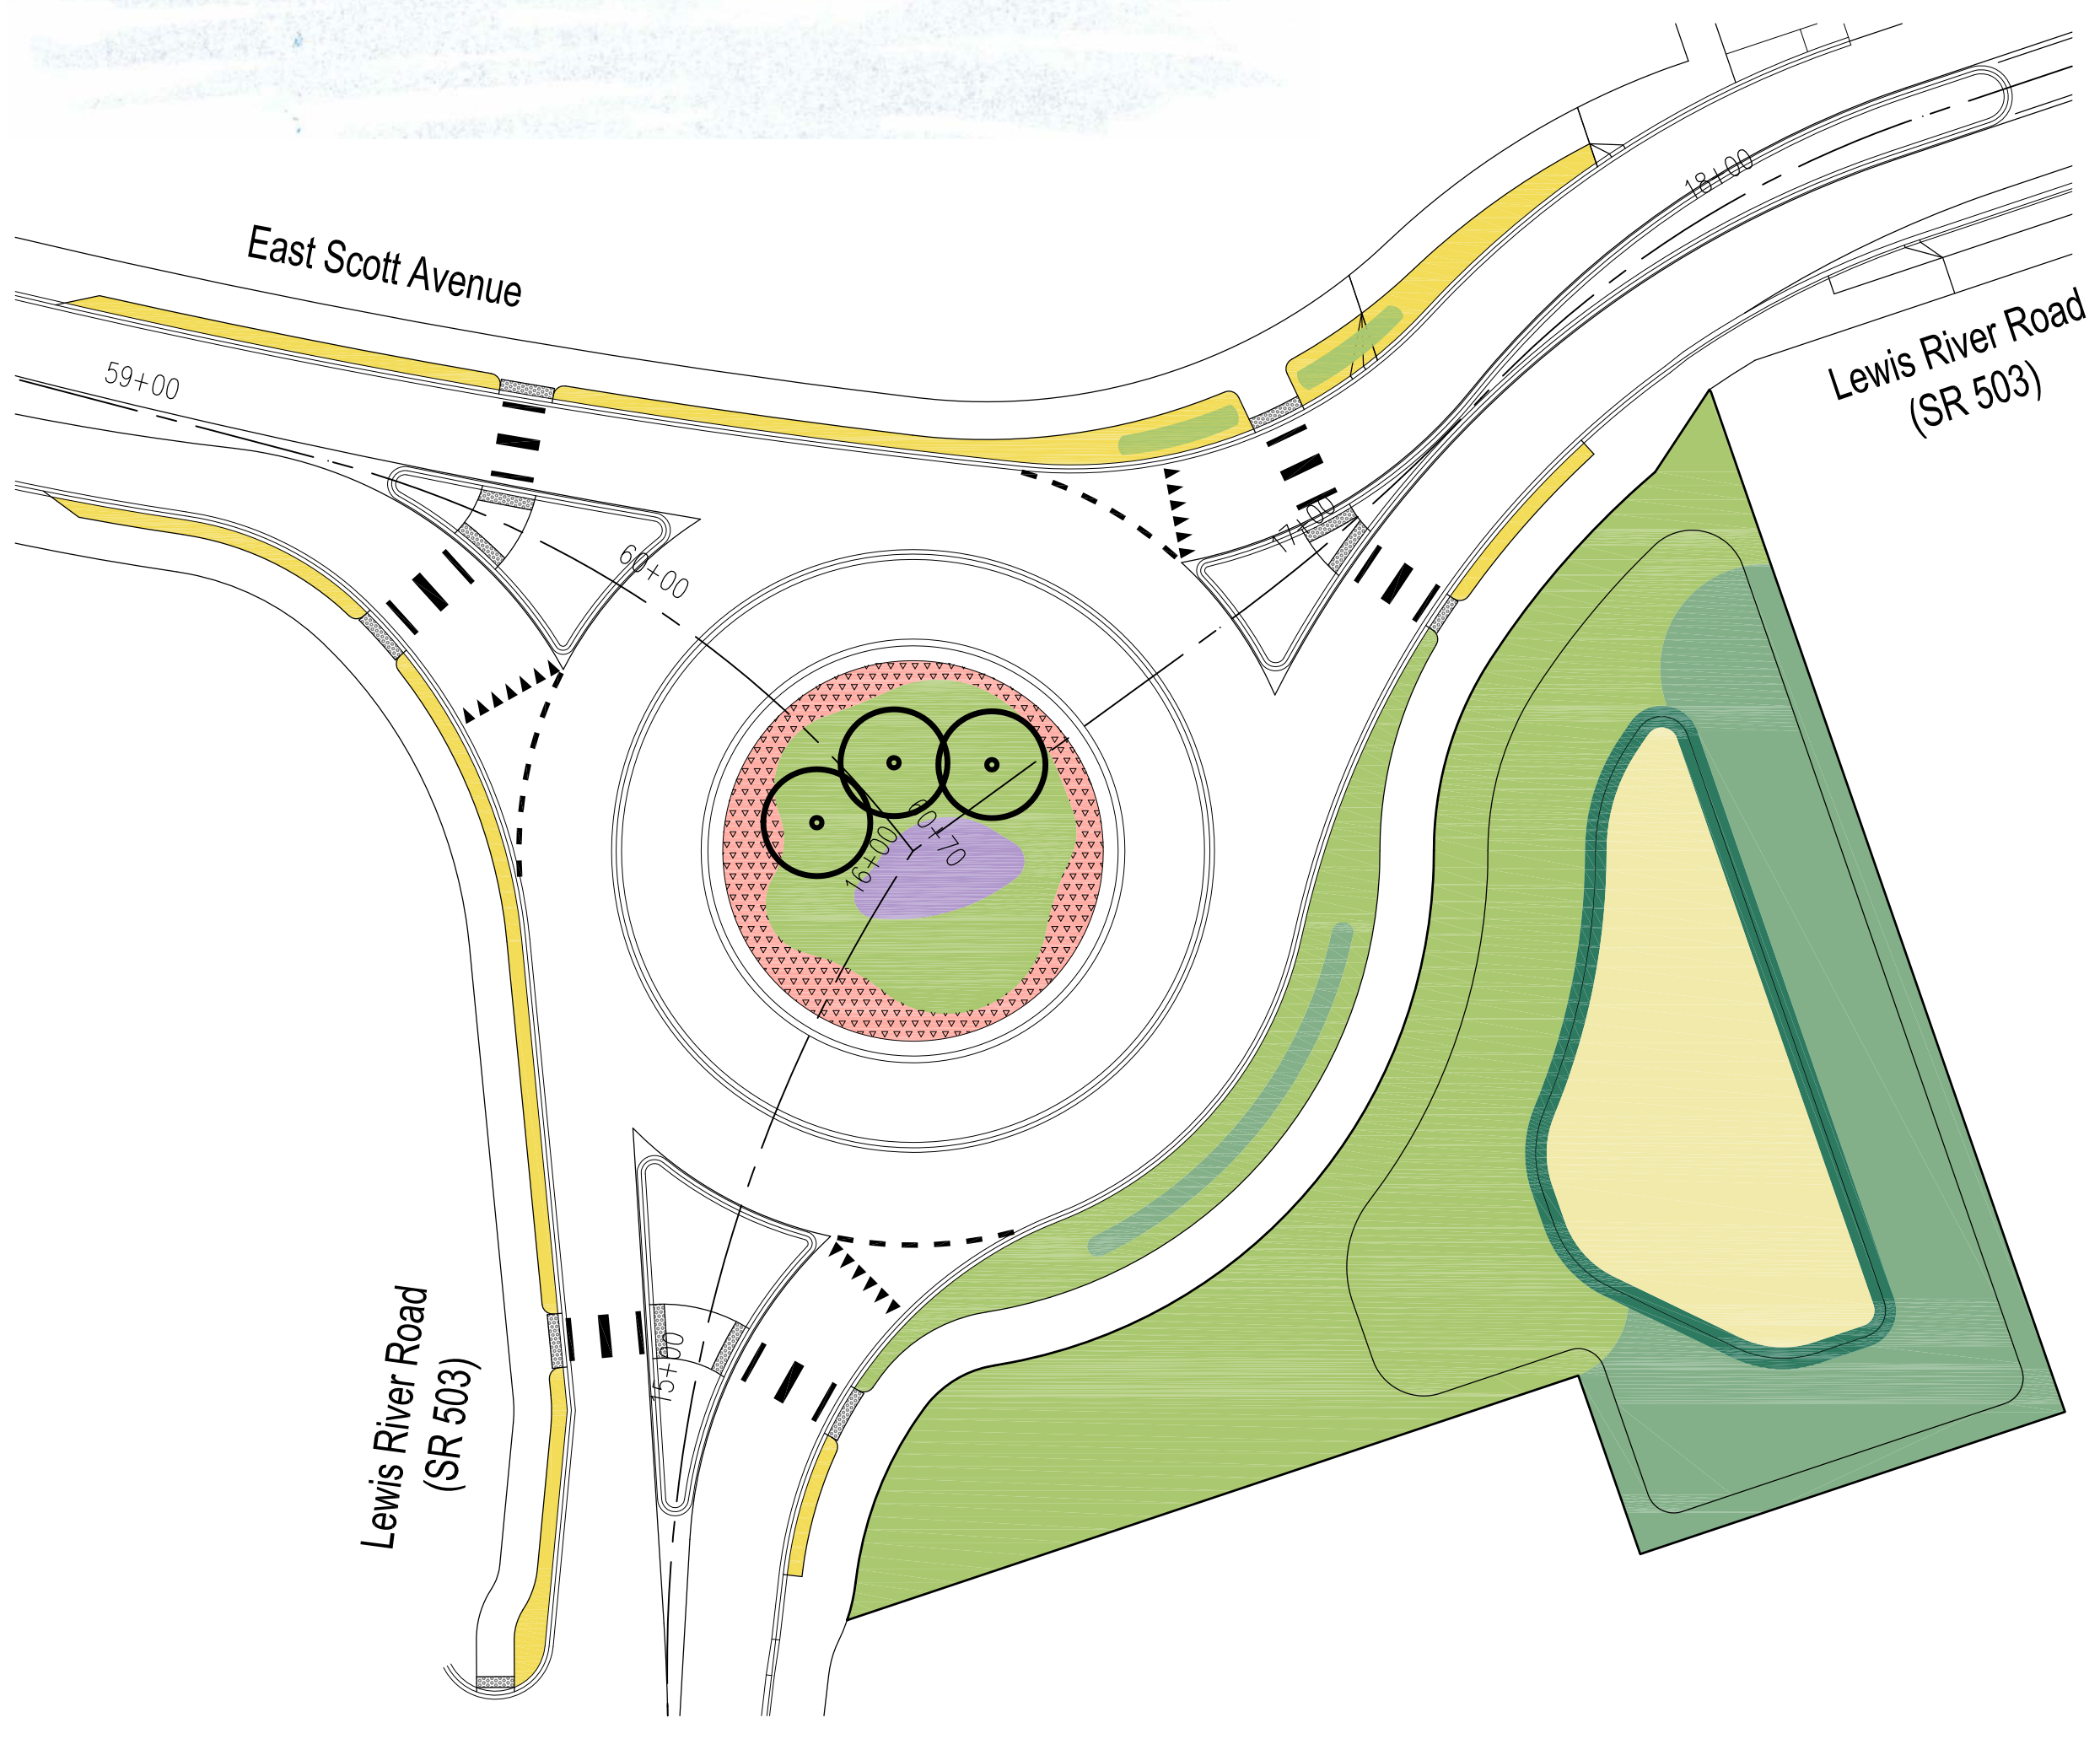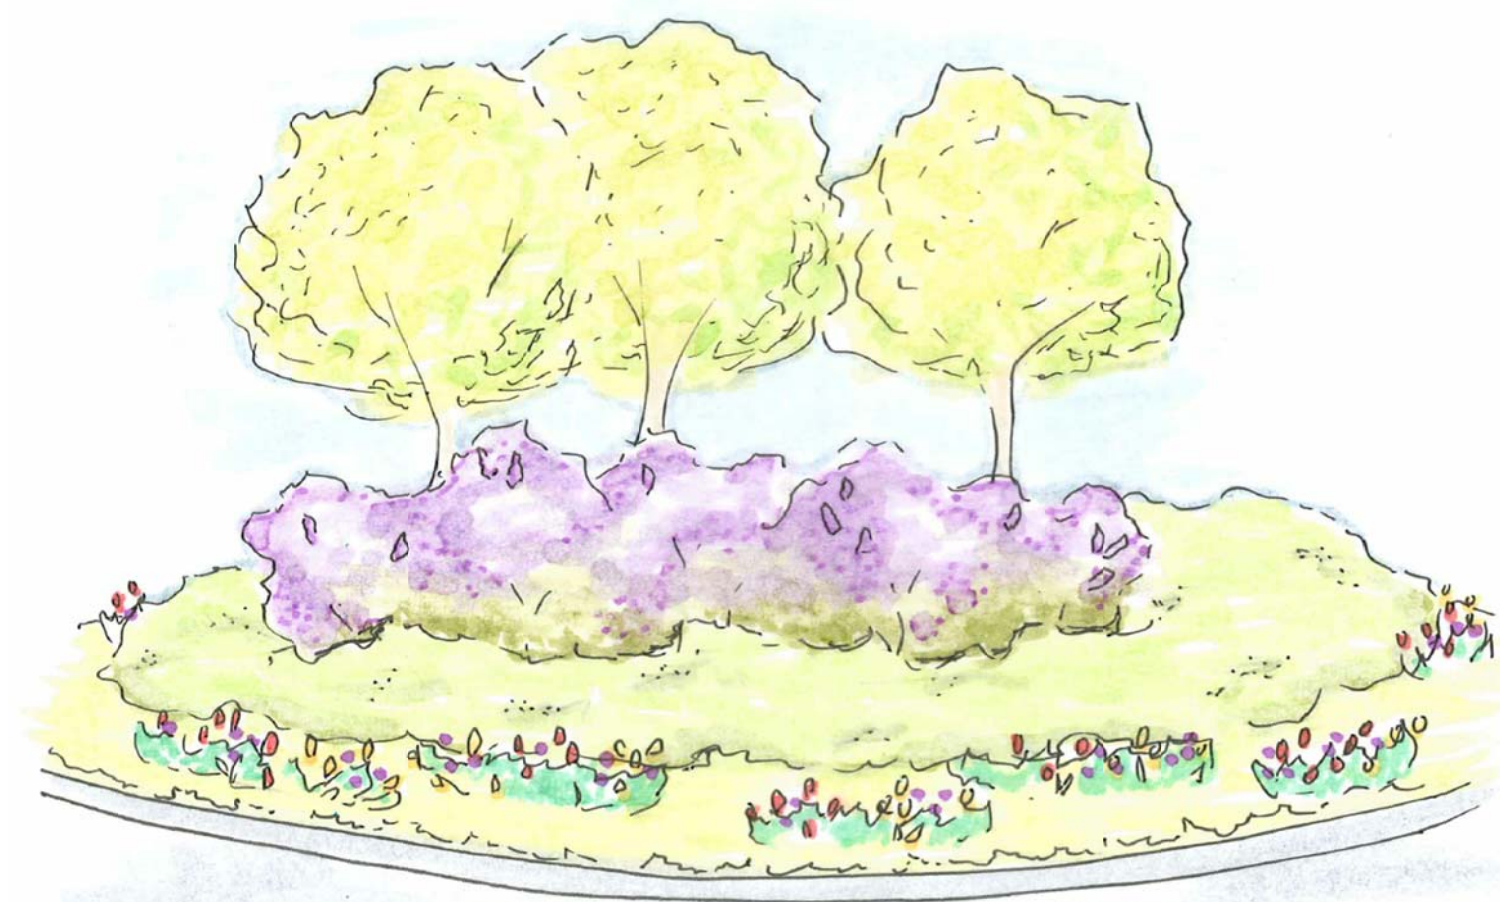

LEGEND

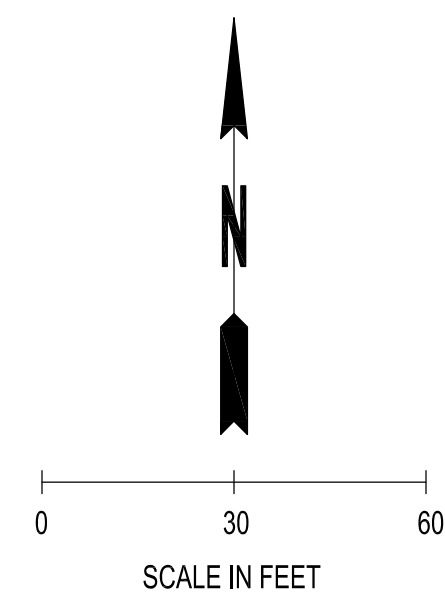

- GRASS MIX
- LOW SHRUB/ PERENNIAL MIX
- MEDIUM SHRUBS/ PERENNIAL MIX
- PERENNIAL MIX
- LILACS
- RAIN GARDEN SHRUBS
- GROUNDCOVER
- TULIPS
- EVERGREEN TREE
- DECIDUOUS TREE
- MT. ST. HELENS ART PIECE

Dec 05, 2014 8:31:24am - User: djones
\\GDBELL\SEATTLE\SCJ\ALLIANCE\COM\PROJECTS\2014\SR 503\CAD\WORKING\2014-1203 SR503.DWG