



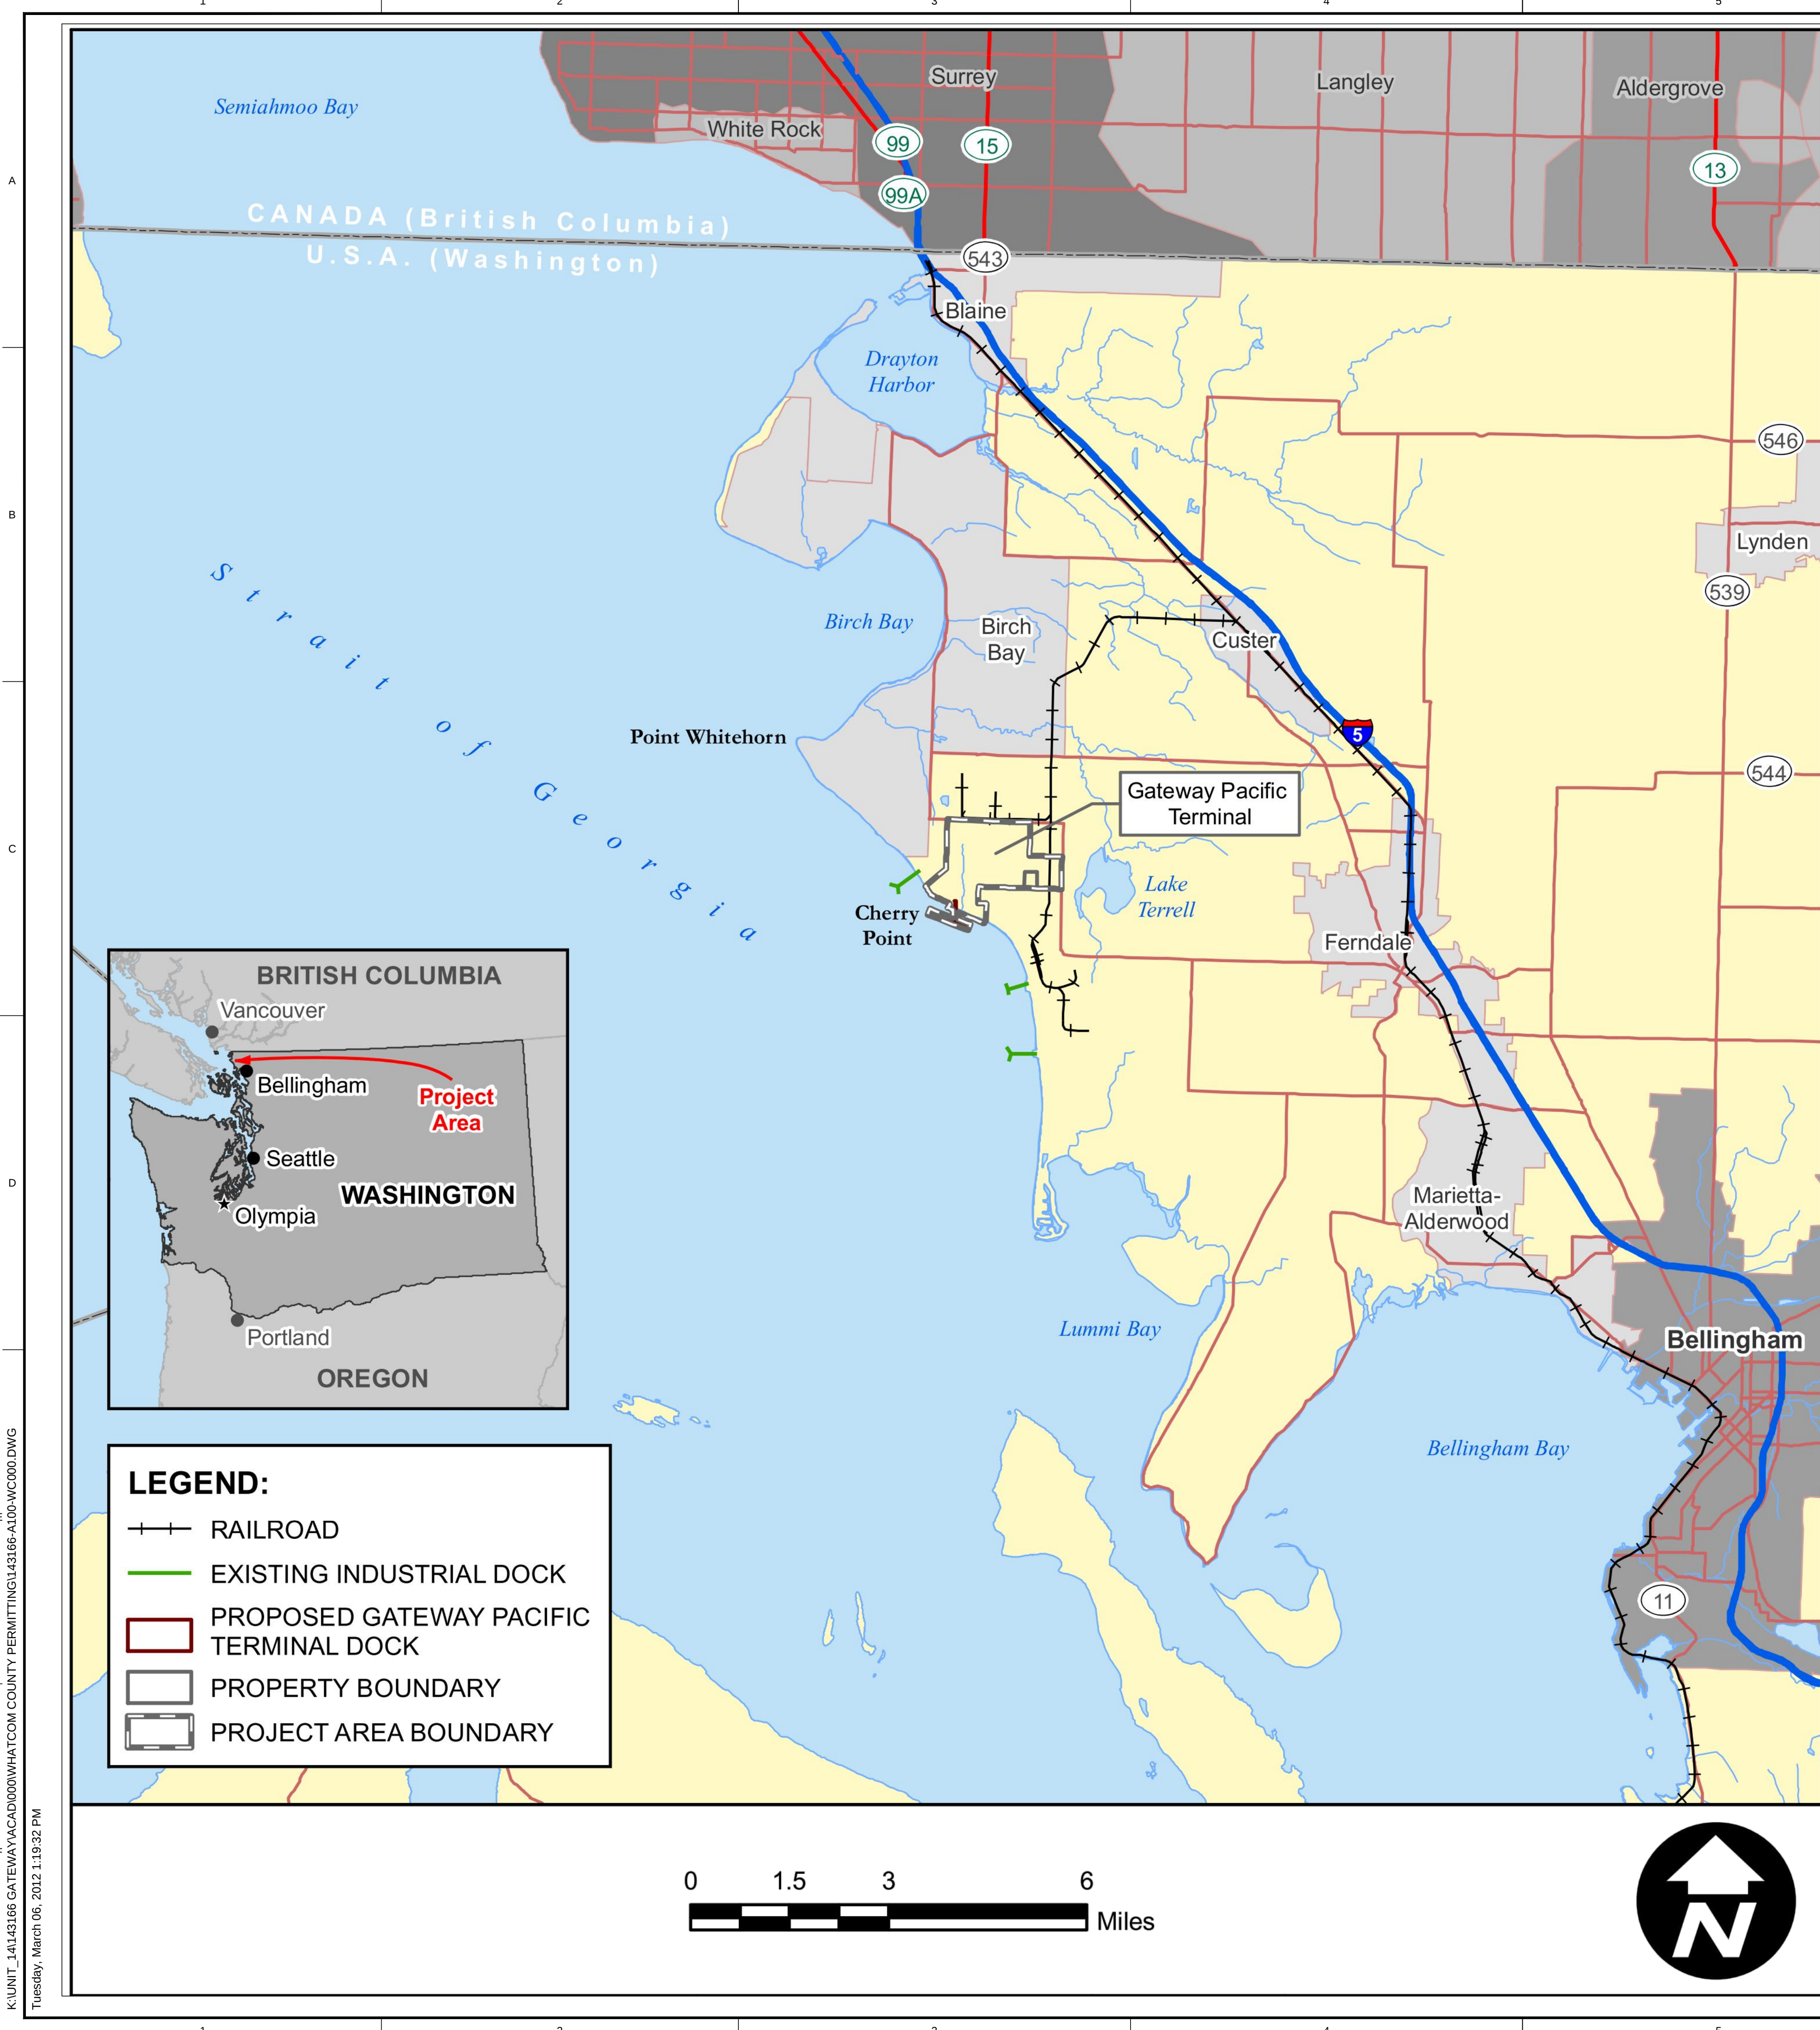

GATEWAY PACIFIC TERMINAL

APPLICANT & LEGAL PROPERTY OWNER

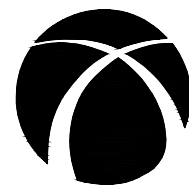

**Pacific International
Terminals.**
A Cerrex Enterprise

SKIP SAHLIN
1131 SW KLIKKITAT WAY
SEATTLE, WA, 98134

PHONE: 206-654-3525

PERMITTING DRAWINGS

DRAWING NUMBER	DESCRIPTION	DATE	REVISION	SET	REV
143166-A100-WC000	PERMITTING DRAWINGS	MARCH 2012	COVER SHEET	1' = 100' SET	P1
143166-A100-WC001-01	PERMITTING DRAWINGS	MARCH 2012	DEVELOPMENT SITE OVERVIEW	SHEET 1 OF 14	P1
143166-A100-WC001-02	PERMITTING DRAWINGS	MARCH 2012	DEVELOPMENT SITE OVERVIEW	SHEET 2 OF 14	P1
143166-A100-WC001-03	PERMITTING DRAWINGS	MARCH 2012	DEVELOPMENT SITE OVERVIEW	SHEET 3 OF 14	P1
143166-A100-WC001-04	PERMITTING DRAWINGS	MARCH 2012	DEVELOPMENT SITE OVERVIEW	SHEET 4 OF 14	P1
143166-A100-WC001-05	PERMITTING DRAWINGS	MARCH 2012	DEVELOPMENT SITE OVERVIEW	SHEET 5 OF 14	P1
143166-A100-WC001-06	PERMITTING DRAWINGS	MARCH 2012	DEVELOPMENT SITE OVERVIEW	SHEET 6 OF 14	P1
143166-A100-WC001-07	PERMITTING DRAWINGS	MARCH 2012	DEVELOPMENT SITE OVERVIEW	SHEET 7 OF 14	P1
143166-A100-WC001-08	PERMITTING DRAWINGS	MARCH 2012	DEVELOPMENT SITE OVERVIEW	SHEET 8 OF 14	P1
143166-A100-WC001-09	PERMITTING DRAWINGS	MARCH 2012	DEVELOPMENT SITE OVERVIEW	SHEET 9 OF 14	P1
143166-A100-WC001-10	PERMITTING DRAWINGS	MARCH 2012	DEVELOPMENT SITE OVERVIEW	SHEET 10 OF 14	P1
143166-A100-WC001-11	PERMITTING DRAWINGS	MARCH 2012	DEVELOPMENT SITE OVERVIEW	SHEET 11 OF 14	P1
143166-A100-WC001-12	PERMITTING DRAWINGS	MARCH 2012	DEVELOPMENT SITE OVERVIEW	SHEET 12 OF 14	P1
143166-A100-WC001-13	PERMITTING DRAWINGS	MARCH 2012	DEVELOPMENT SITE OVERVIEW	SHEET 13 OF 14	P1
143166-A100-WC001-14	PERMITTING DRAWINGS	MARCH 2012	DEVELOPMENT SITE OVERVIEW	SHEET 14 OF 14	P1

SURVEYOR



GILL LASS
DAVID EVANS AND ASSOCIATES
119 GRAND AVENUE, SUITE 'D'
BELLINGHAM, WA, 98225

PHONE: 425-259-4099

CONTACT PERSON



CLIFF STRONG
AMEC ENVIRONMENT & INFRASTRUCTURE
11810 NORTH CREEK PARK NORTH
BOTHELL, WA, 98011

PHONE: 425-368-0952

SUBMITTED FOR
PERMITTING PURPOSES
NOT FOR CONSTRUCTION

ENGINEER





BRUCE LARSON
855 HOWER STREET
VANCOUVER, BC, V6B 2W2
CANADA

PHONE: 604-684-9311

P1	GR	BL	FOR MARCH 2012 SUBMISSION					12	03	16	
REV	BY	APPO	DESCRIPTION					YR	MO	DA	
APPROVED			BL		DRAWN		G. ROBINSON				
DATE					CHECK				11	12	22
SCALE					DESIGN		G. ROBINSON		11	12	22
					DES. CHK.						
D	143166		CAD FILE: 143166-A100-WC000								


**Ausenco
Sandwell**

CLIENT	Pacific International Terminals
PROJECT	GATEWAY PACIFIC TERMINAL
TITLE	PERMITTING DRAWINGS MARCH 2012 COVER SHEET 1' = 100' SET
DWG.	143166-A100-WC000
REV	P1

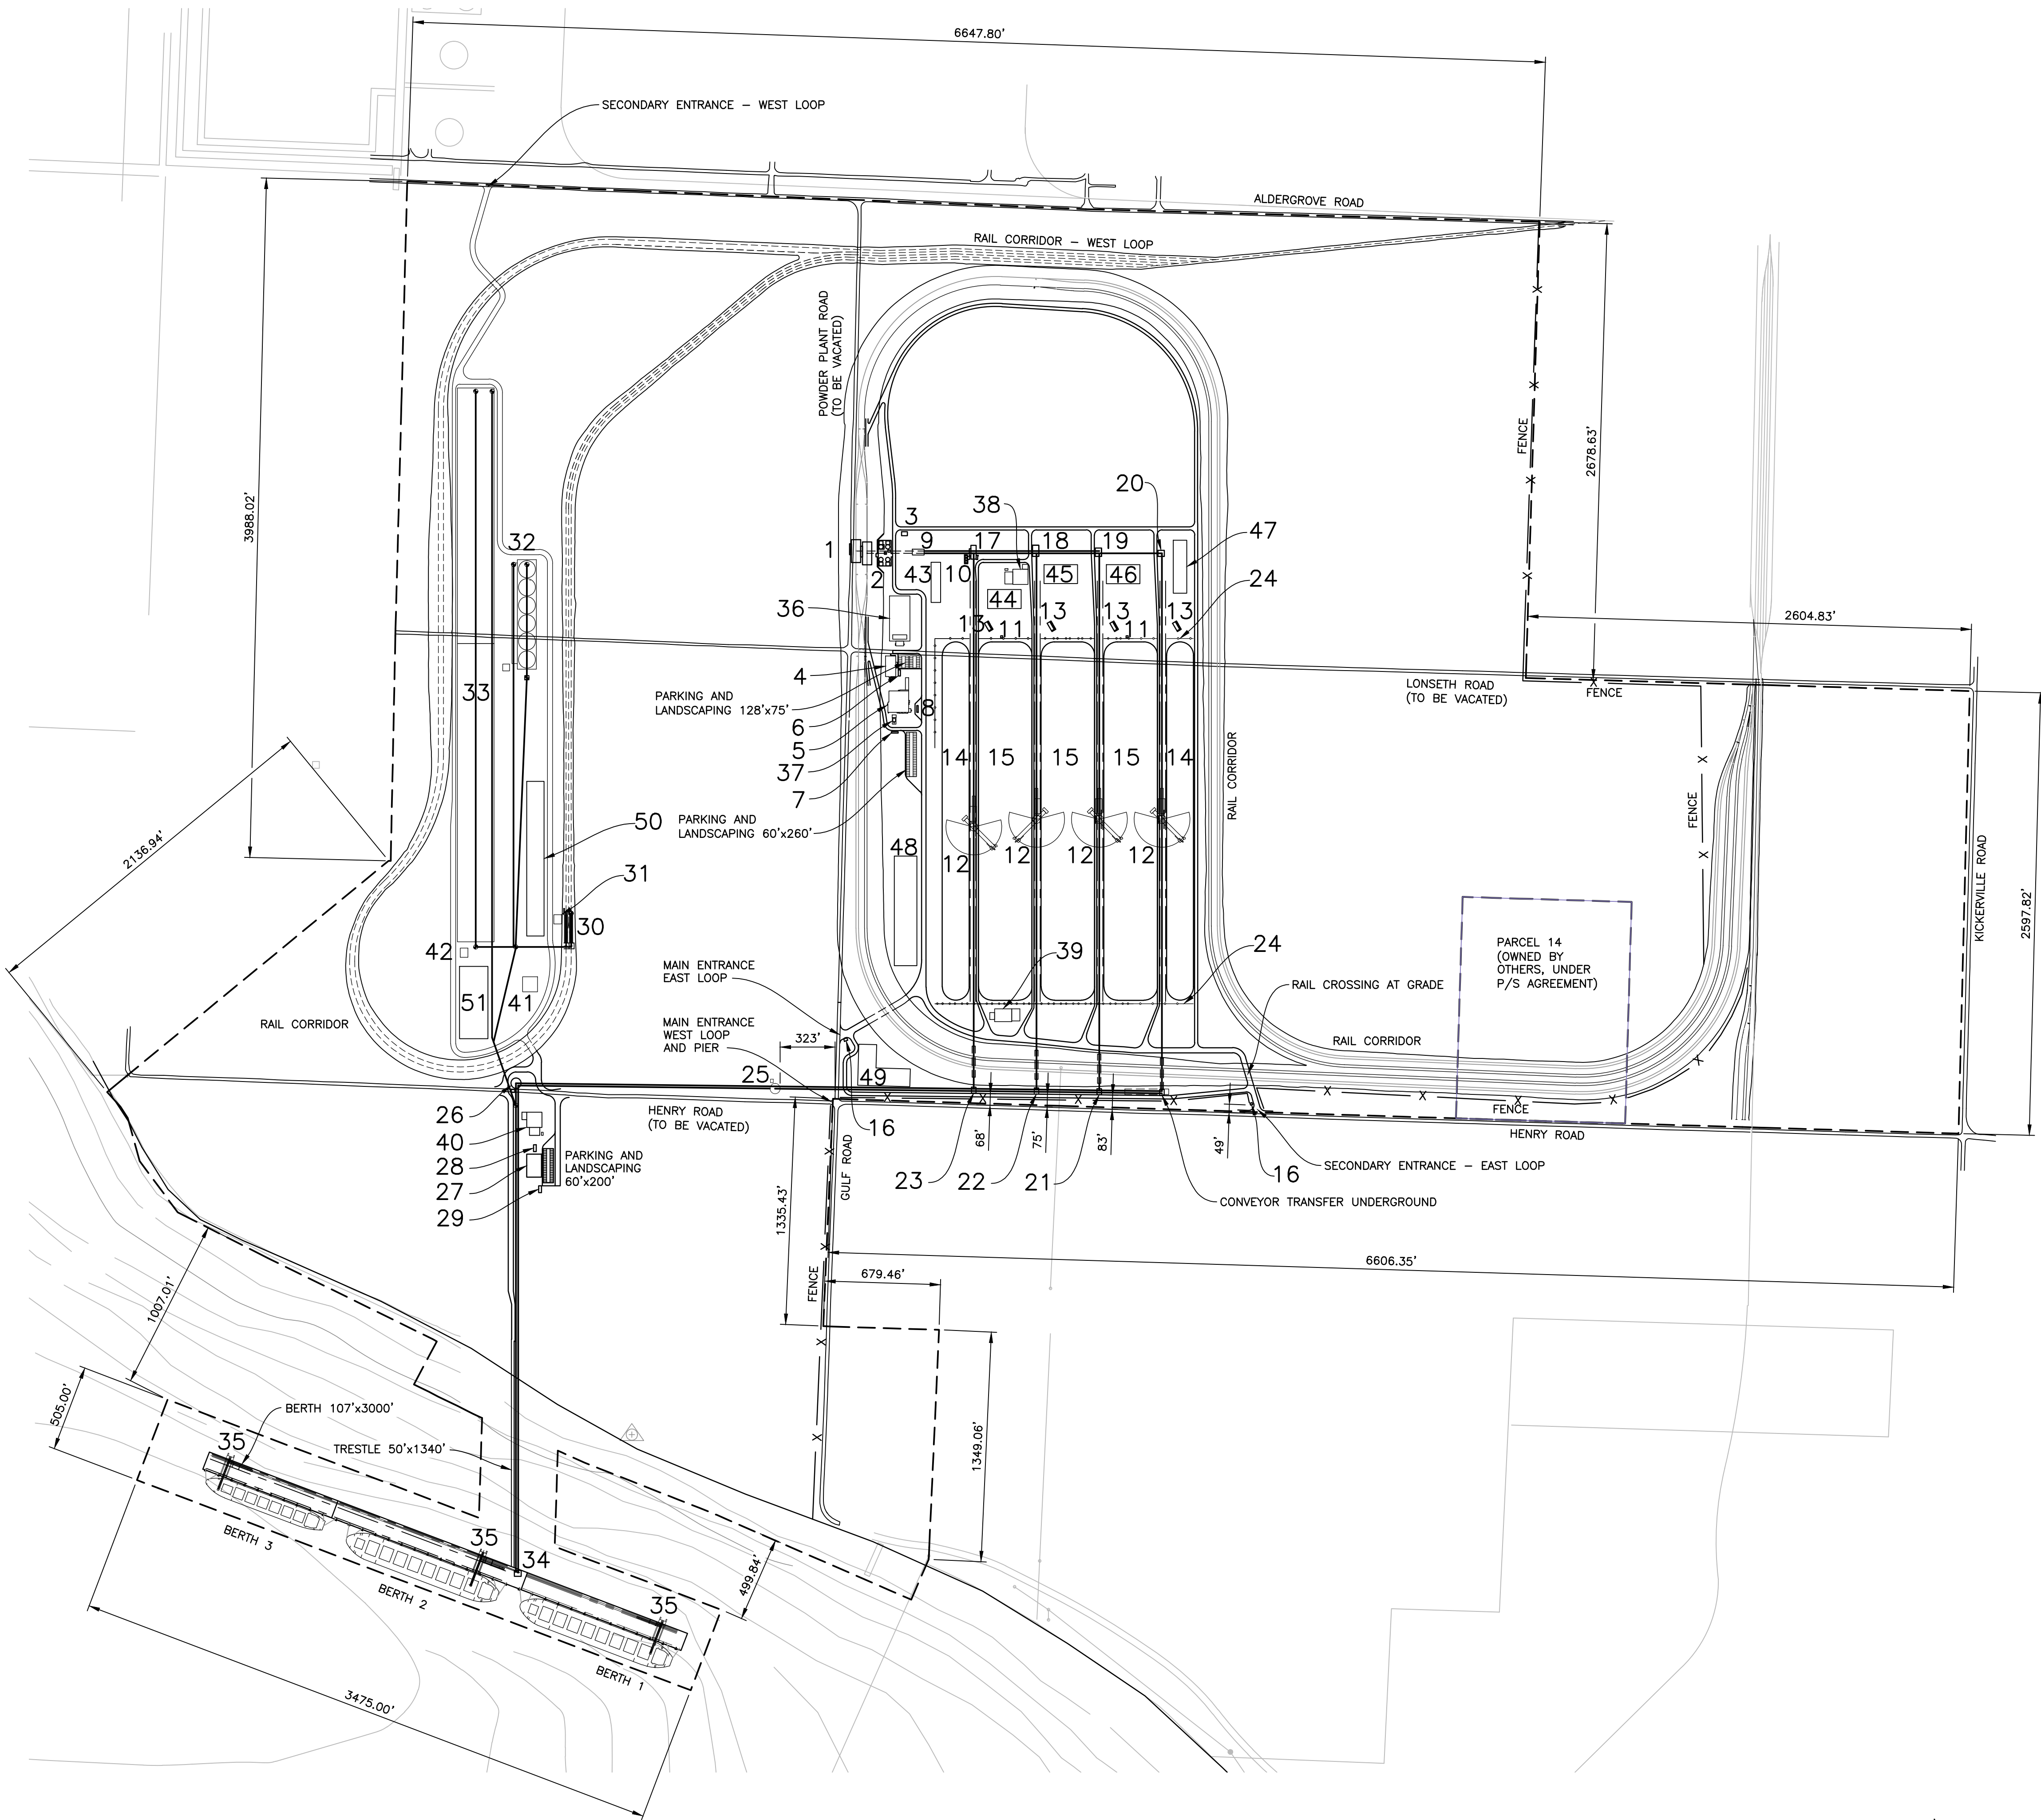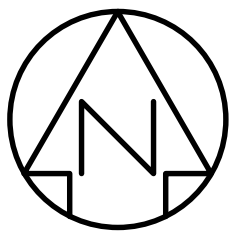

LEGEND

- PROJECT BOUNDARY
1. RECEIVING BUILDINGS 55'x135'x54' HIGH GRADE ELEVATION 148'-6"
 2. DUST COLLECTORS 75'x150'x82' HIGH GRADE ELEVATION 113'-0"
 3. PUMP STATION 25'x35'x12' HIGH
 4. ADMINISTRATION BUILDING 60'x120'x15' HIGH GRADE ELEVATION 116'-0"
 5. MAINTENANCE BUILDING 125'x120'x27' HIGH GRADE ELEVATION 114'-0"
 6. WATER TREATMENT PLANT 12'x36'x12' HIGH
 7. SEWAGE TREATMENT PLANT 40'x8'x12' HIGH
 8. FUEL STATION 8'x40'x8' HIGH
 9. TUNNEL EXIT 34'x67'x25' HIGH
 10. SPONTANEOUS COMBUSTION INHIBITOR PUMP ROOM AND STORAGE TANKS 30'x51'x19' HIGH GRADE ELEVATION 121'-0"
 11. DUST SUPPRESSION PUMP HOUSE 12'x12'x10' HIGH GRADE ELEVATION 126'-0"
 12. STACKER/RECLAIMERS 50'-6" WIDE, 366'-0" LONG, 110'-0" HIGH, ELEVATION 136'-0"
 13. STACKER/RECLAIMER MAINTENANCE PLATFORM 26'x56'x20' HIGH GRADE ELEVATION 126'-0"
 14. STOCKPILE 158'x2100'x70' HIGH GRADE ELEV. 126'-0"
 15. STOCKPILE 314'x2100'x70' HIGH GRADE ELEVATION 126'-0"
 16. GUARD HOUSE 12'x18'x10' HIGH
 17. TRANSFER TOWER 40'x81'x78' HIGH GRADE ELEVATION 121'-0"
 18. TRANSFER TOWER 38'x66'x70' HIGH GRADE ELEVATION 121'-9"
 19. TRANSFER TOWER 38'x50'x70' HIGH GRADE ELEVATION 123'-0"
 20. TRANSFER TOWER 38'x35'x50' HIGH GRADE ELEVATION 124'-0"
 21. TRANSFER TOWER 26'x35'x60' HIGH GRADE ELEVATION 126'-0"
 22. TRANSFER TOWER 26'x35'x60' HIGH GRADE ELEVATION 116'-0"
 23. TRANSFER TOWER 26'x35'x60' HIGH GRADE ELEVATION 106'-0"
 24. WIND FENCE 60' HIGH GRADE ELEVATION 126'-0"
 25. SURGE BIN 58'x68'x145' HIGH GRADE ELEVATION 80'-0"
 26. SURGE BIN 58'x68'x145' HIGH GRADE ELEVATION 76'-0"
 27. LONGSHORE OFFICE 60'x60'x12' HIGH GRADE ELEVATION 70'-0"
 28. WATER TREATMENT PLANT 16'x40'x10' HIGH
 29. SEWAGE TREATMENT 16'x40'x10' HIGH
 30. RECEIVING BUILDING 50'x200'x24' HIGH GRADE ELEVATION 92'-0"
 31. DUST CONTROL 45'x55'x50' HIGH GRADE ELEVATION 88'-0"
 32. STORAGE SILOS 112'x642'x245' HIGH GRADE ELEVATION 96'-6"
 33. STORAGE BUILDING 215'x3250'x90' HIGH GRADE ELEVATION 96'-6"
 34. TRANSFER TOWER 82'x60'x106' HIGH TOP OF BERTH DECK 27'-9"
 35. SHIPLOADER 255'x147'x214' HIGH TOP OF BERTH DECK ELEVATION 27'-9"
 36. SUBSTATION 120'x293' NOMINAL EQUIPMENT HEIGHT 30' GRADE ELEVATION 116'-0"
 37. SUBSTATION 23'x55'x25' HIGH GRADE ELEVATION 114'-0"
 38. SUBSTATION 36'x117'x30' HIGH GRADE ELEVATION 124'-0"
 39. SUBSTATION 177'x75'x30' HIGH GRADE ELEVATION 120'-0"
 40. SUBSTATION 120'x140'x30' HIGH GRADE ELEVATION 76'-0"
 41. SUBSTATION 90'x90' NOMINAL EQUIPMENT HEIGHT 30' GRADE ELEVATION 80'-0"
 42. SUBSTATION 45'x55'x30' HIGH GRADE ELEVATION 90'-0"
 43. WATER TREATMENT FACILITY 55'x240'
 44. WATER TREATMENT FACILITY 200'x110'
 45. WATER TREATMENT FACILITY 200'x110'
 46. WATER TREATMENT FACILITY 200'x110'
 47. WATER TREATMENT FACILITY 80'x310'
 48. WATER TREATMENT FACILITY 135'x645'
 49. WATER TREATMENT FACILITY 305'x240'
 50. WATER TREATMENT FACILITY 100'x910'
 51. WATER TREATMENT FACILITY 170'x425'

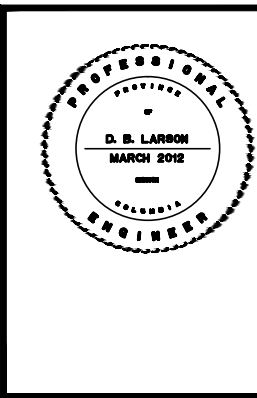

SUBMITTED FOR
PERMITTING PURPOSES
NOT FOR CONSTRUCTION

P1	GR	BL	FOR MARCH 2012 SUBMISSION	12	03	16
REV	BY	APPROD	DESCRIPTION	VR	MD	DA
APPROVED	BL		DRAWN: G. ROBINSON	11	12	22
DATE		CHECK	DESIGN: G. ROBINSON	11	12	22
SCALE		DES. CHK.	CAD FILE: 143166-A100-WC001			
D	143166					

Ausenco Sandwell



CLIENT: Pacific International Terminals

PROJECT: GATEWAY PACIFIC TERMINAL

TITLE: PERMITTING DRAWINGS
MARCH 2012
DEVELOPMENT SITE OVERVIEW
SHEET 1 OF 14

DWG. 143166-A100-WC001-01 | REV | P1



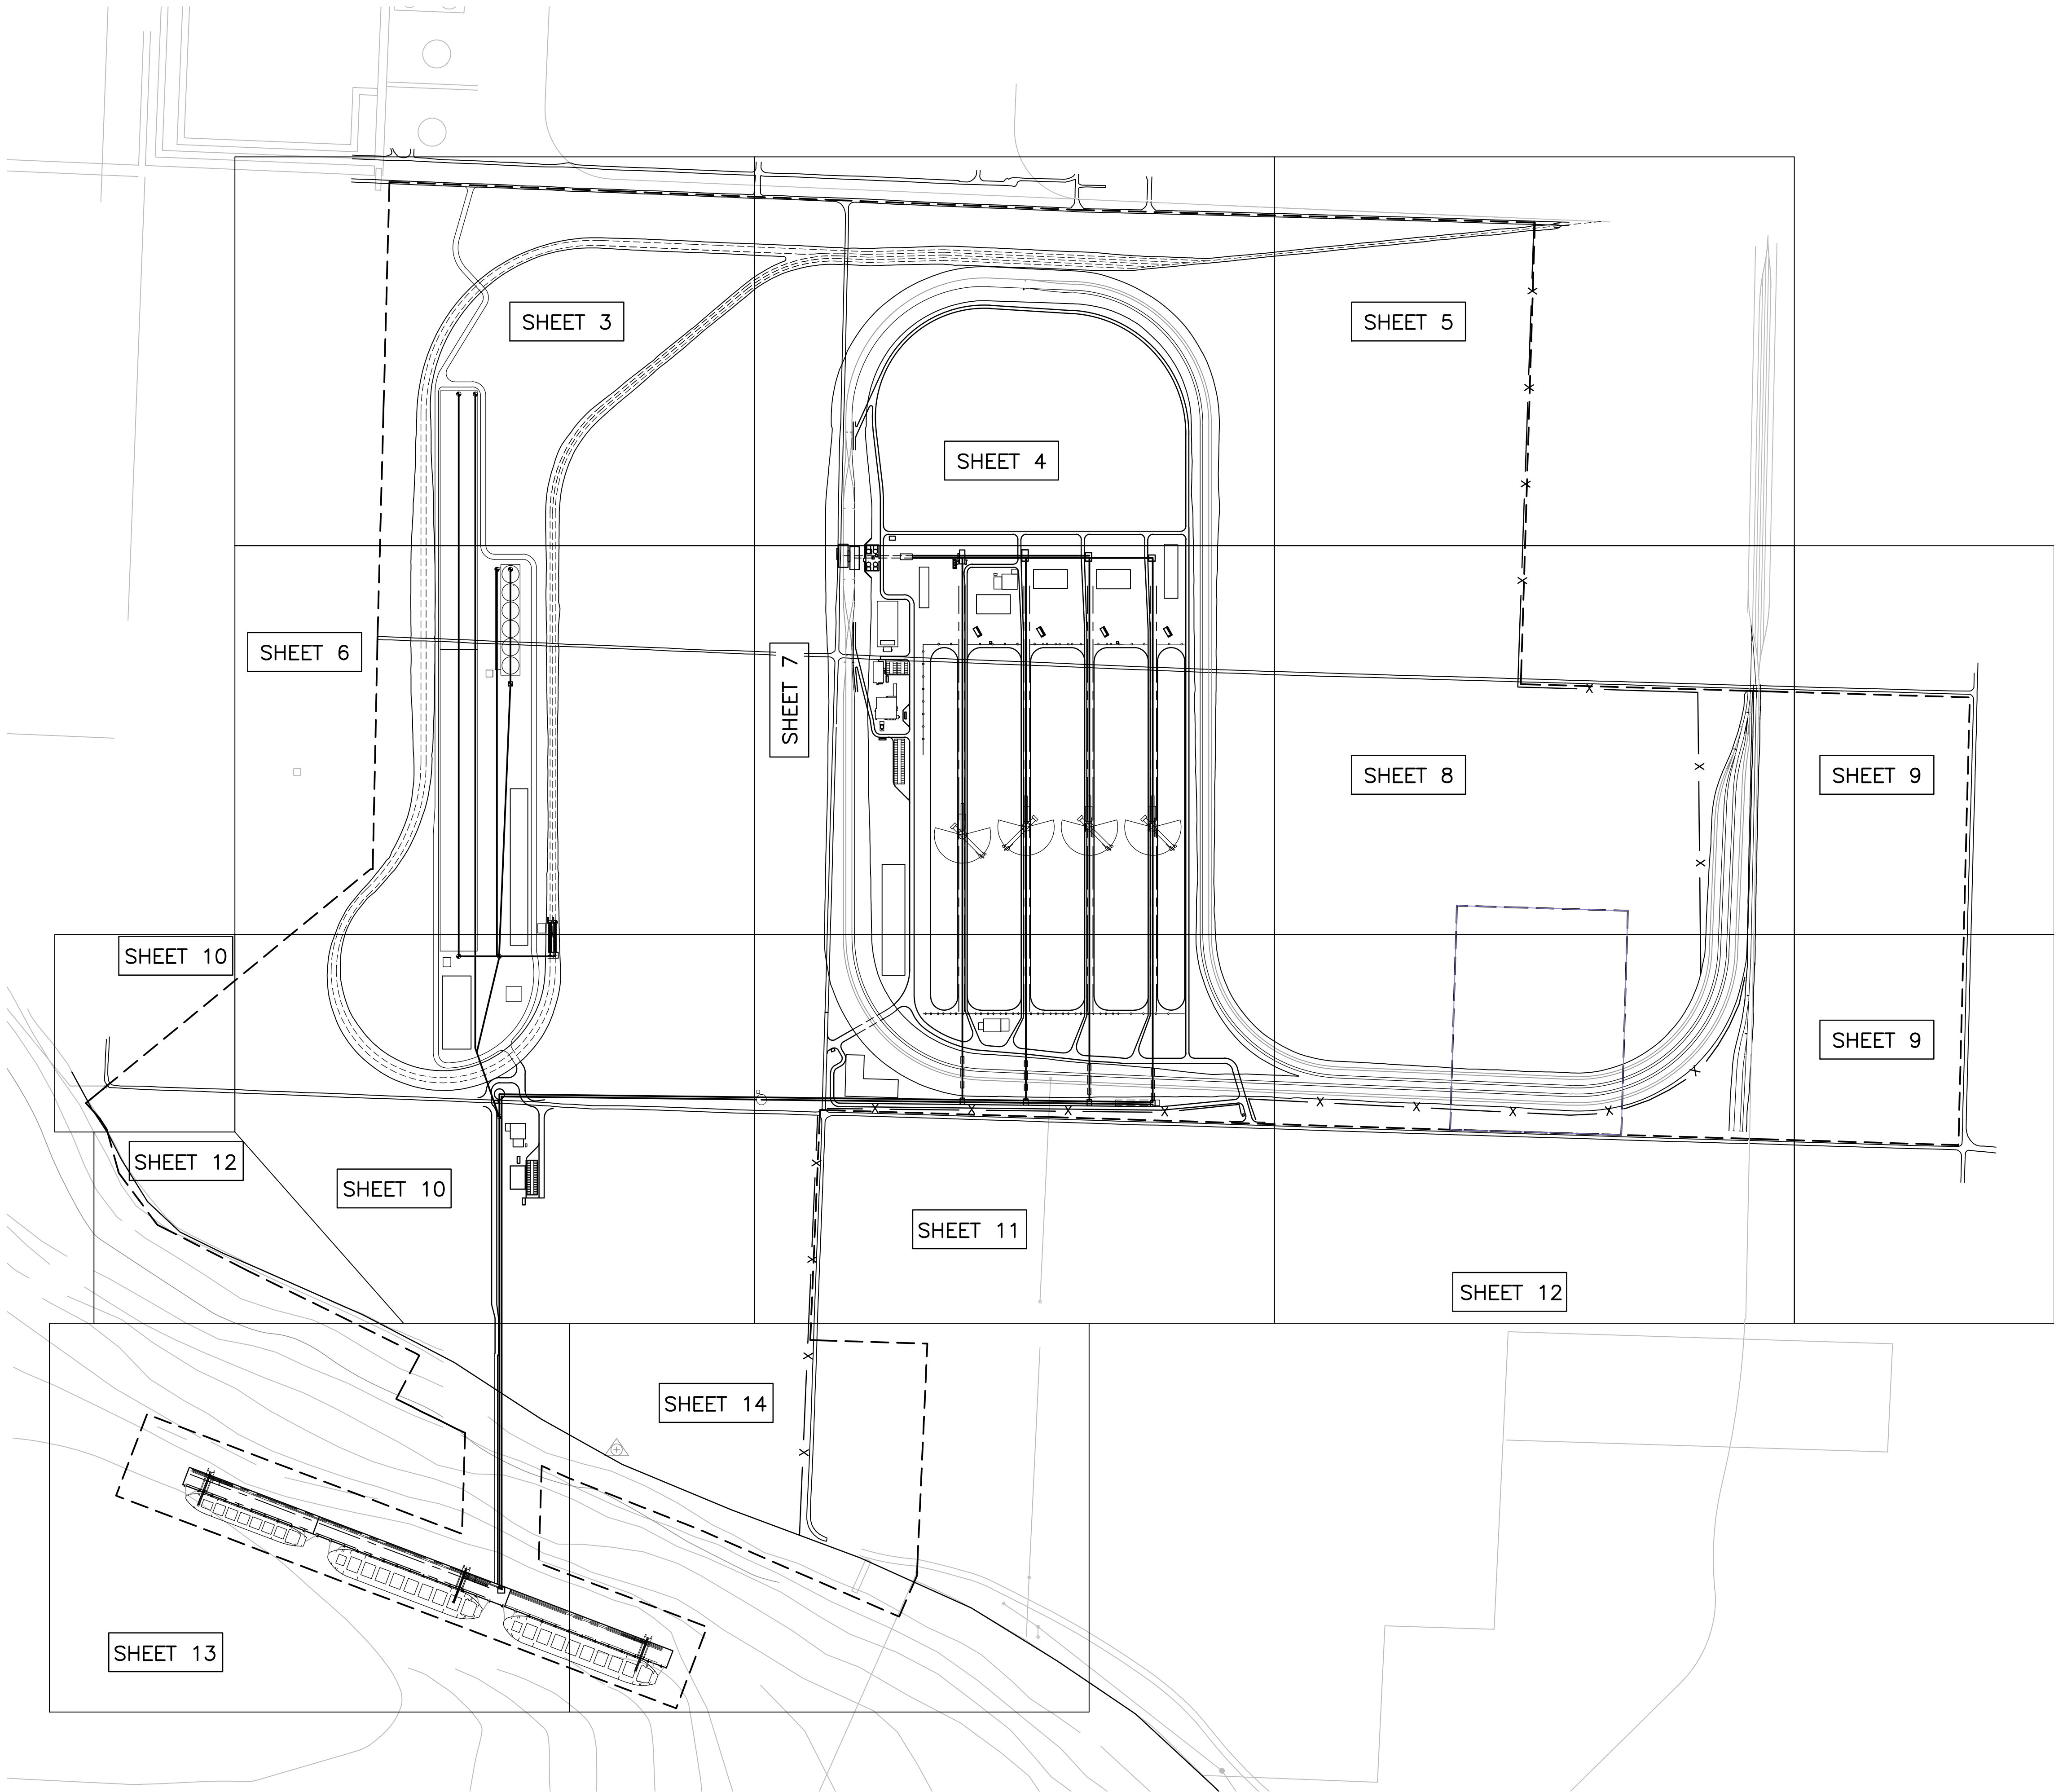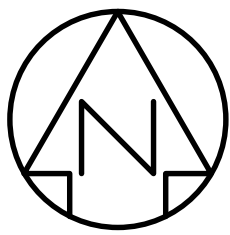

LEGEND

--- PROJECT BOUNDARY



SUBMITTED FOR
PERMITTING PURPOSES
NOT FOR CONSTRUCTION

P1	GR	BL	FOR MARCH 2012 SUBMISSION	12	03	16
REV	BY	APPR	DESCRIPTION	VR	MO	DA
APPROVED	BL		DRAWN: G. ROBINSON	11	12	22
DATE			CHECK:			
SCALE			DESIGN: G. ROBINSON	11	12	22
D	143166		DES. CHK:			
			CAD FILE: 143166-A100-WC001			


Ausenco Sandwell


CLIENT: Pacific International Terminals


PROJECT: GATEWAY PACIFIC TERMINAL

TITLE: PERMITTING DRAWINGS
MARCH 2012
DEVELOPMENT SITE OVERVIEW
SHEET 2 OF 14


DWG.143166-A100-WC001-02 | REV | P1

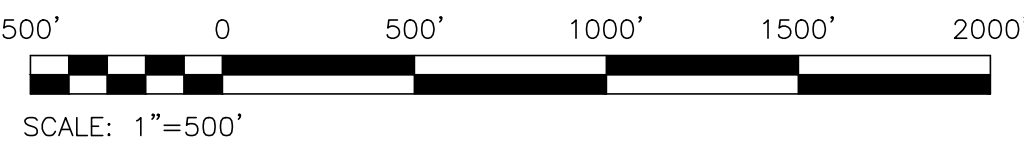

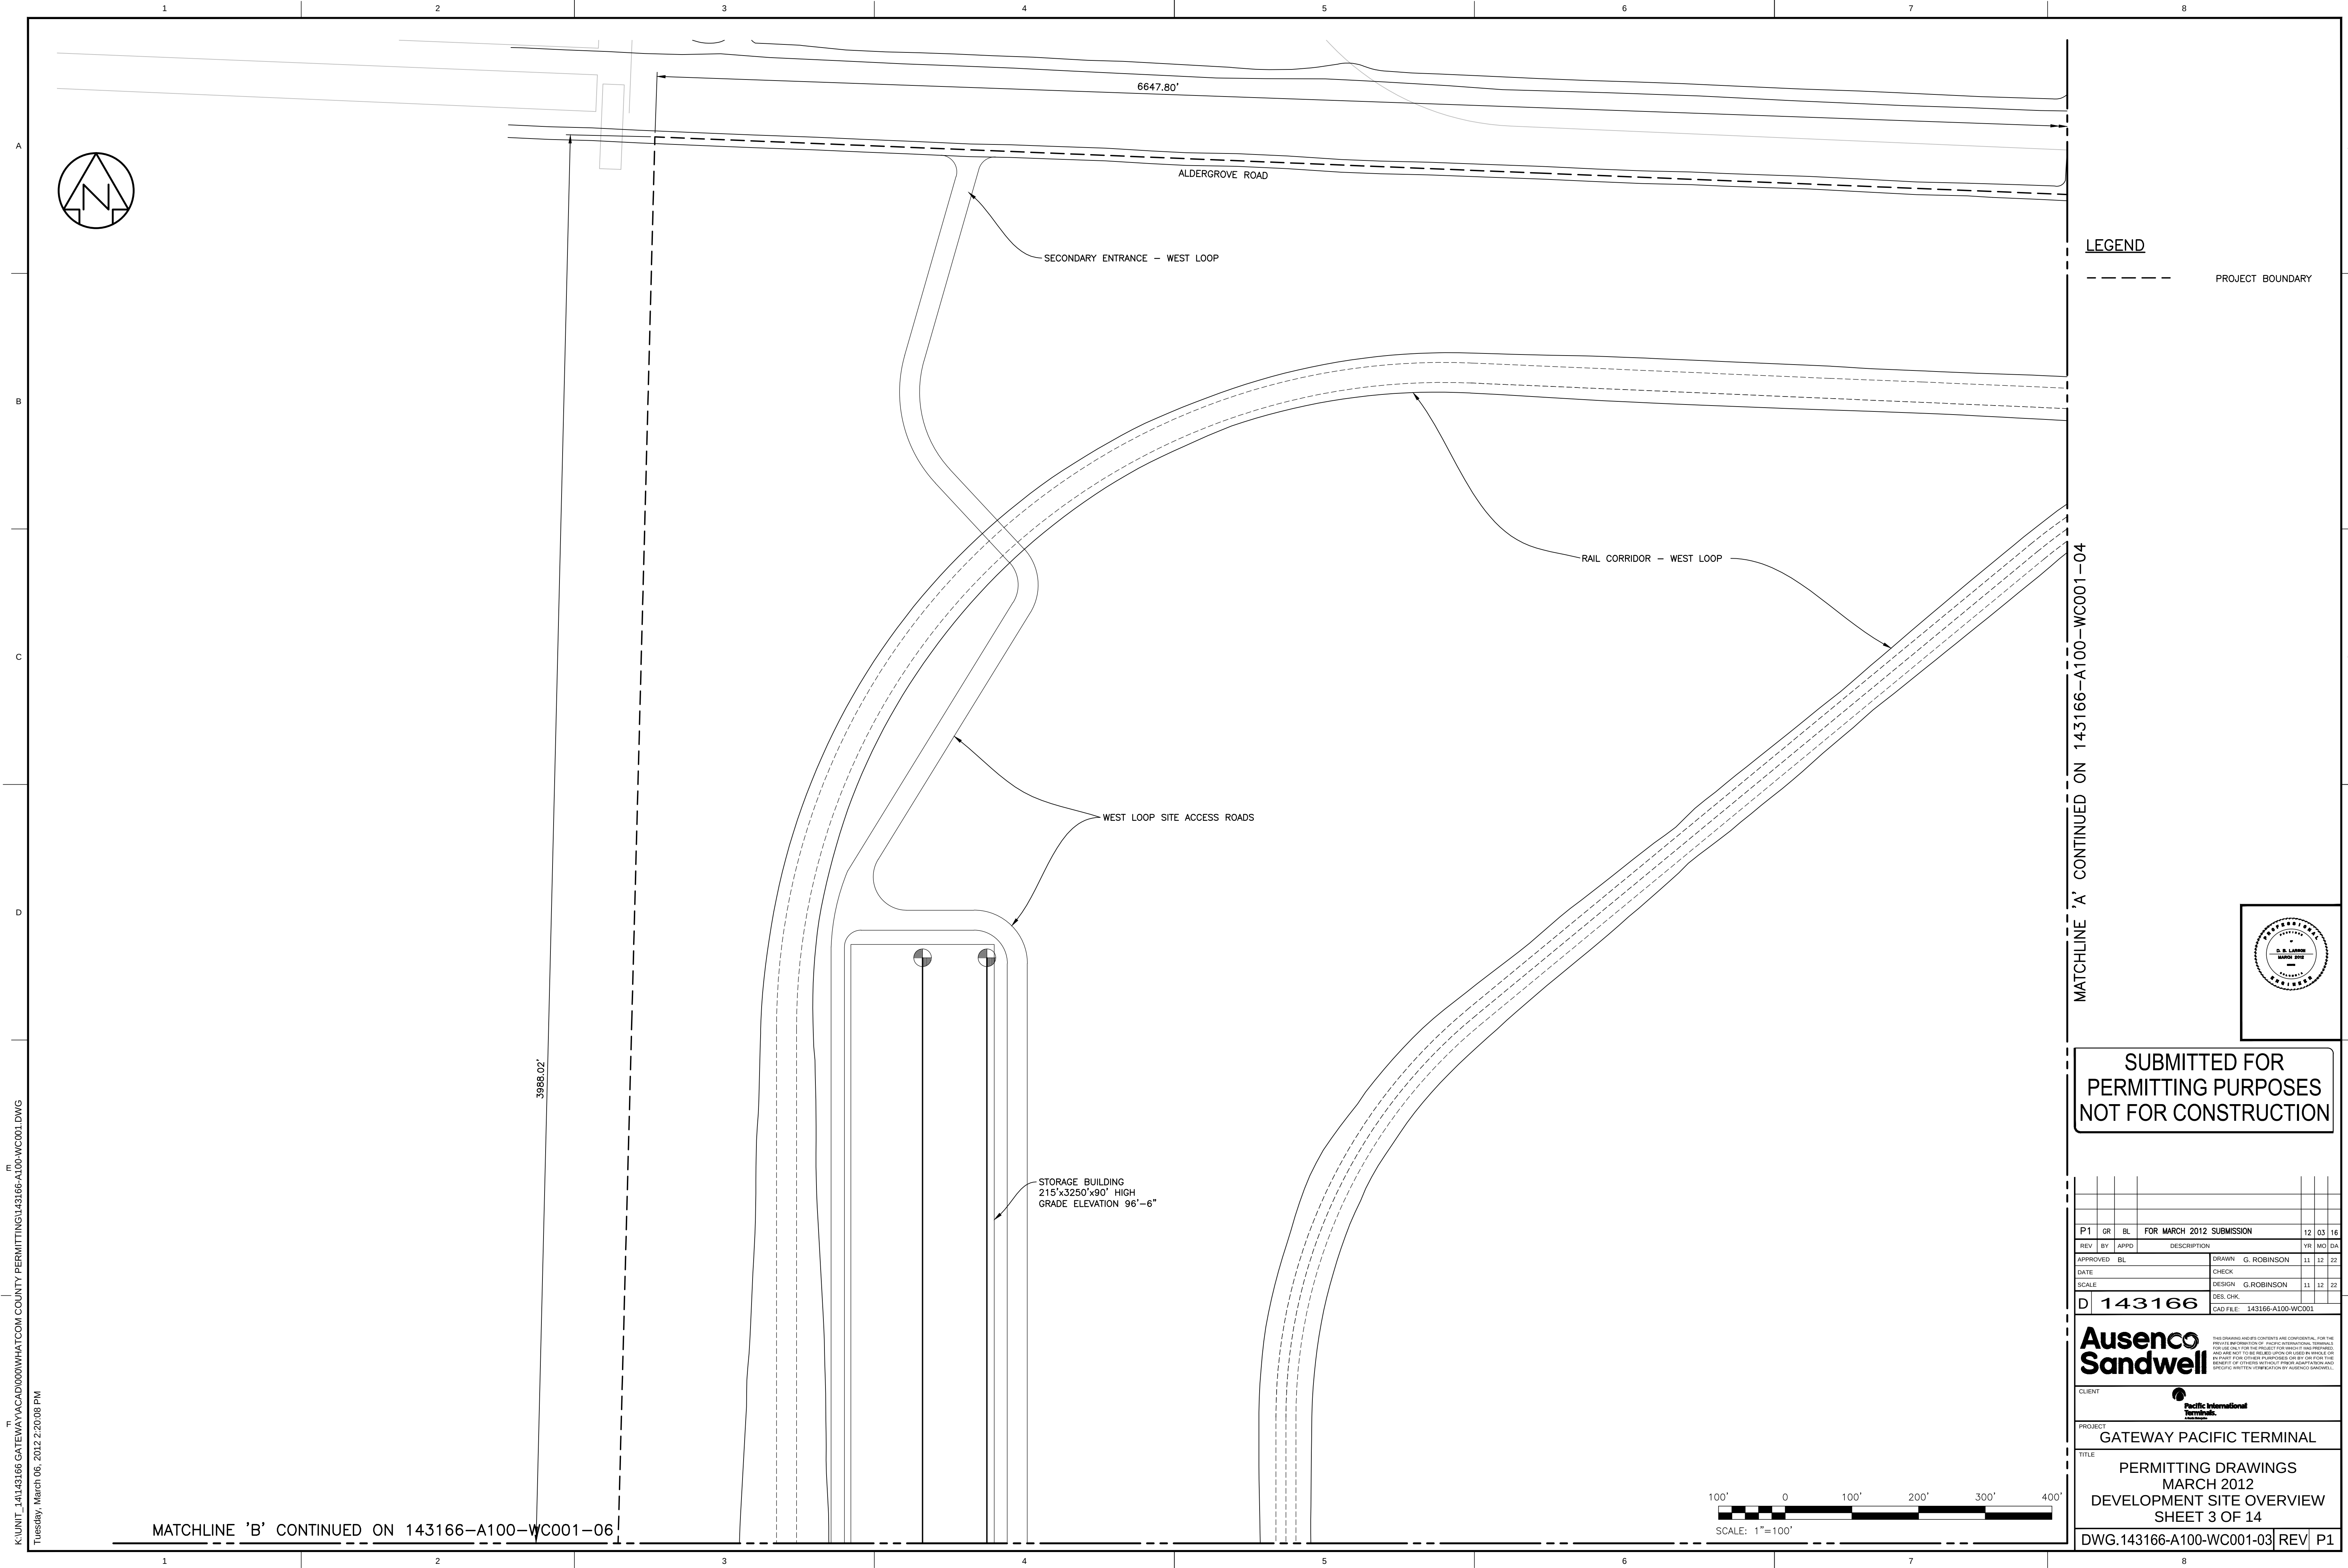

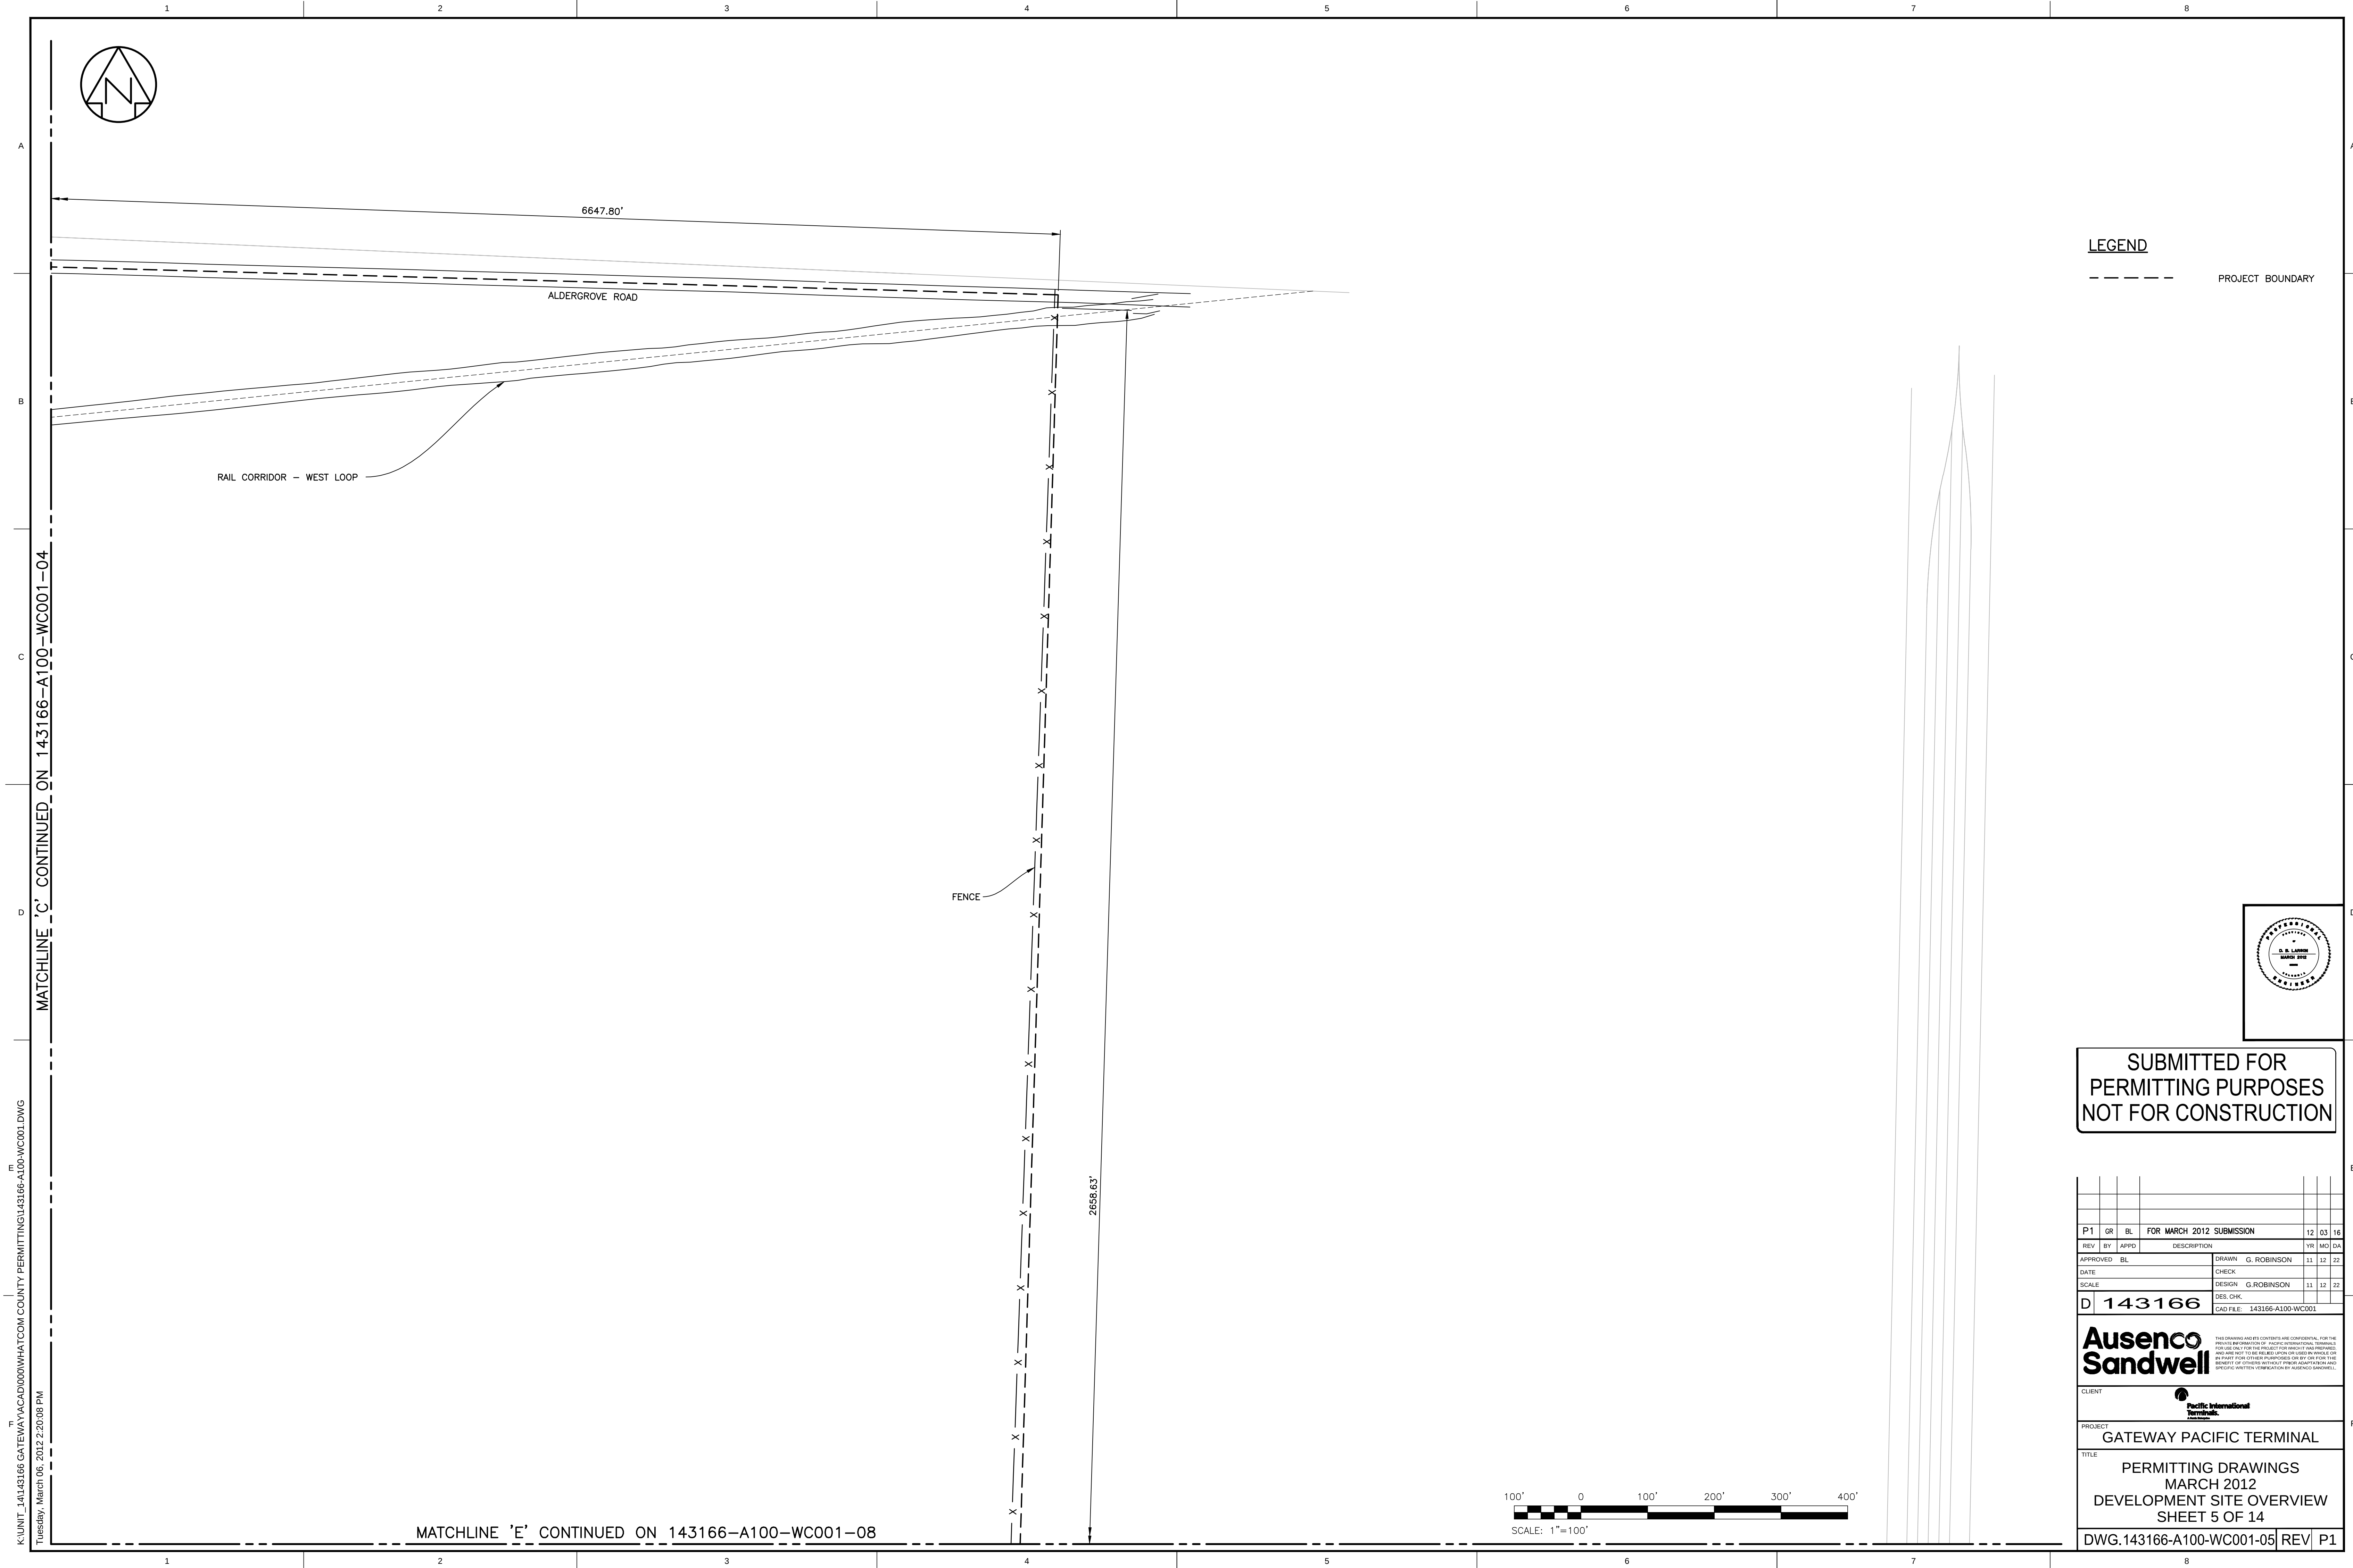

MATCHLINE 'B' CONTINUED ON 143166-A100-WC001-03

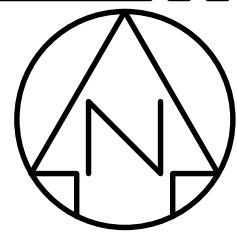

LEGEND

PROJECT BOUNDARY

MATCHLINE 'F' CONTINUED ON 143166-A100-WC001-07

— STORAGE SILOS
112'x642'x245' HIGH
GRADE ELEVATION 96'-6"

~~LONSETH ROAD (TO BE VACATED)~~

| RAIL CORRIDOR

SUBSTATION

RAIL CORRIDOR - WEST LOOP

SITE ACCESS ROAD

SITE ACCESS ROAD

WATER TREATMENT
FACILITY 100'x910'

DUST CONTROL
45'x55'x50' HIGH
GRADE ELEVATION 88'-0"


RECEIVING BUILDING
50'x200'x24' HIGH
GRADE ELEVATION 92'-0"

STORAGE BUILDING
215'x3250'x90' HIGH
GRADE ELEVATION 96'-6"

3988.02'

12.72'

2136.94'

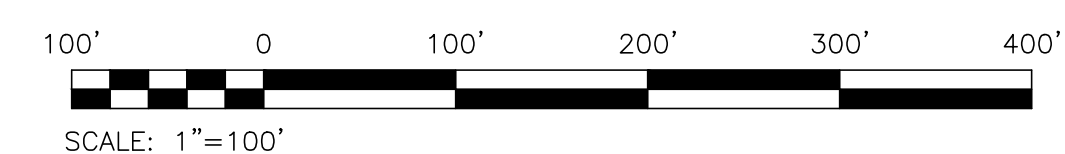

MATCHLINE 'G' CONTINUED ON 143166-A100-WC001-10

SUBMITTED FOR
PERMITTING PURPOSES
NOT FOR CONSTRUCTION

[illegible]

Ausenco Sandwell THIS DRAWING AND ITS CONTENTS ARE CONFIDENTIAL FOR THE PRIVATE INFORMATION OF PACIFIC INTERNATIONAL TERMINALS FOR USE ONLY FOR THE PROJECT FOR WHICH IT WAS PREPARED, AND ARE NOT TO BE REPRODUCED OR USED IN ANY MANNER, IN WHOLE OR IN PART, FOR OTHER PURPOSES OR BY OR FOR THE BENEFIT OF OTHERS WITHOUT PRIOR ADAPTATION AND SPECIFIC WRITTEN VERIFICATION BY AUSENCO SANDWELL.


CLIENT  **Pacific International
Terminals.**


PROJECT	GATEWAY PACIFIC TERMINAL
---------	--------------------------

TITLE

PERMITTING DRAWINGS
MARCH 2012
DEVELOPMENT SITE OVERVIEW
SHEET 6 OF 14

DWG.143166-A100-WC001-06	REV	P1
--------------------------	-----	----

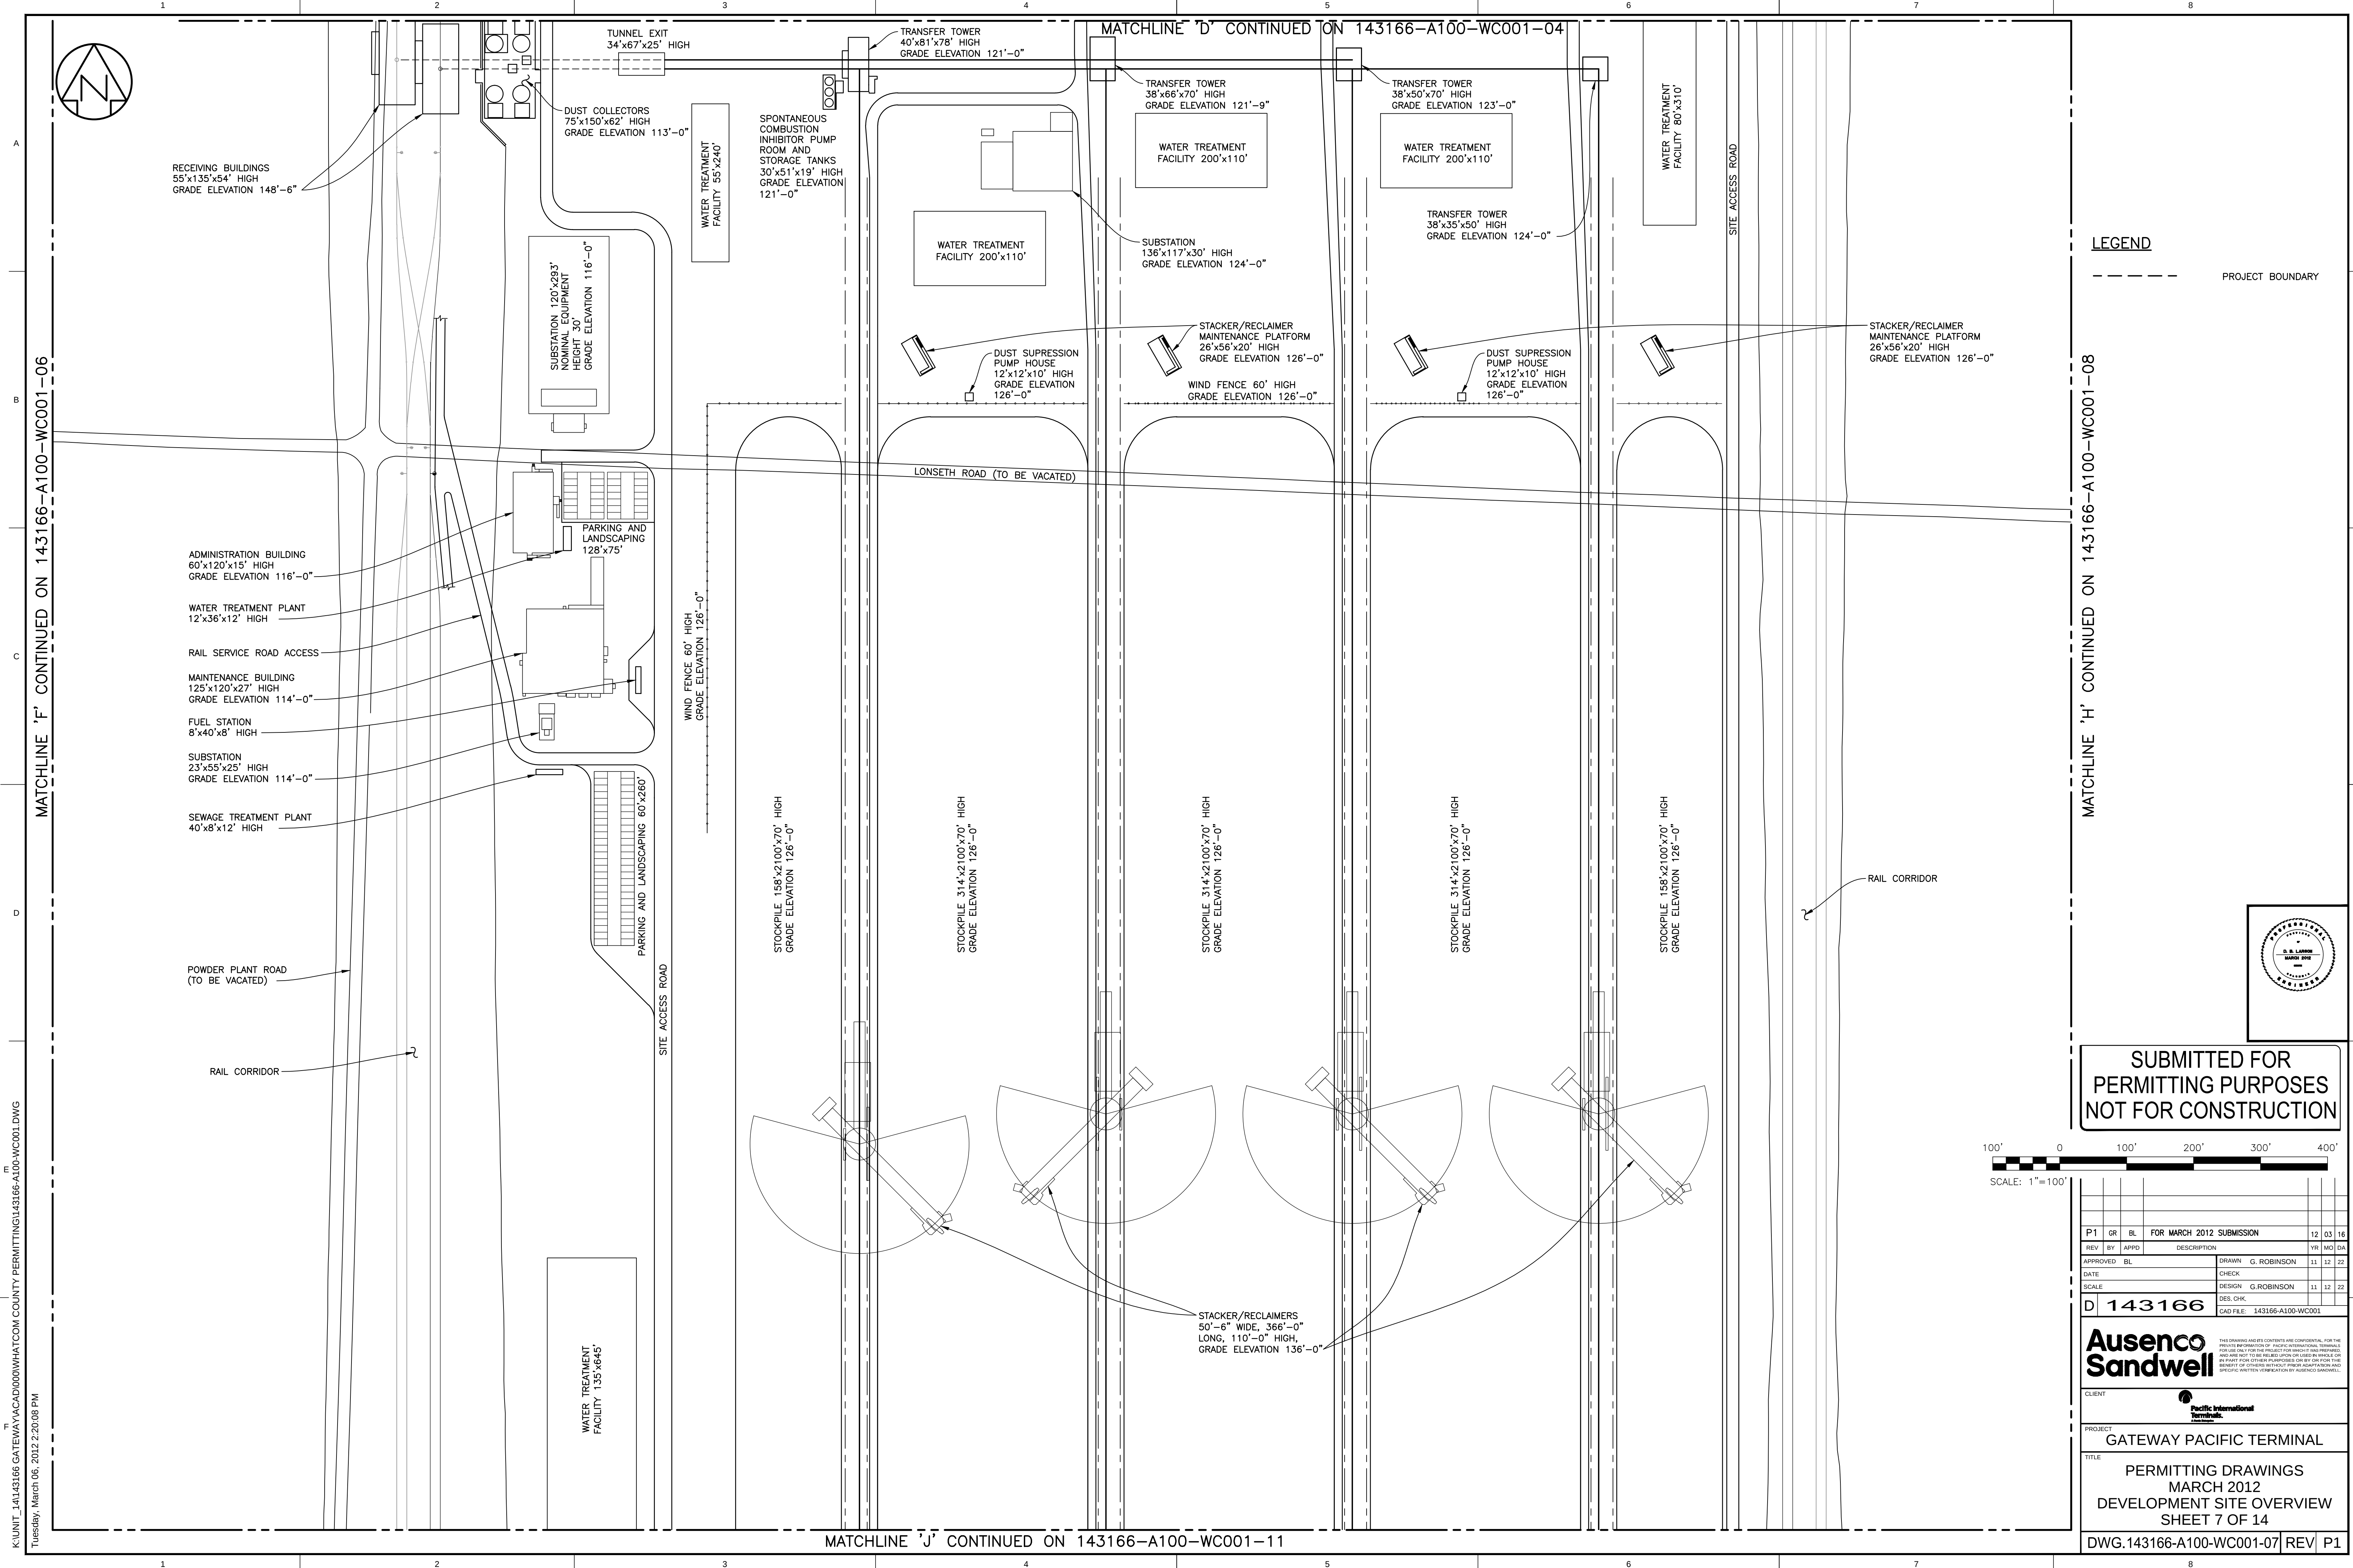

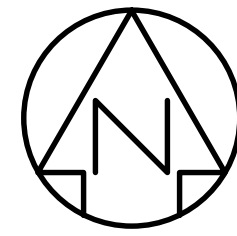

MATCHLINE 'E' CONTINUED ON 143166-A100-WC001-05

FENC

2658 63'

LONSETH ROAD (TO BE VACATED)


FENC

ELLIOT YARD

LEGEND

PROJECT BOUNDARY

MATCHLINE 'K' CONTINUED ON 143166-A100-WC001-09

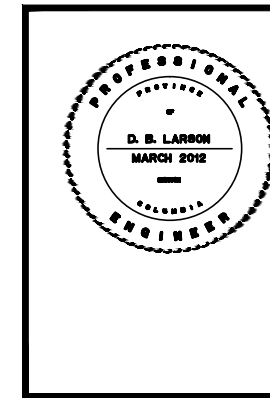

SUBMITTED FOR
PERMITTING PURPOSES
NOT FOR CONSTRUCTION

[illegible]

**Ausenco
Sandwell**


CLIENT **Pacific International
Terminals.**

PROJECT GATEWAY PACIFIC TERMINAL

PERMITTING DRAWINGS
MARCH 2012
DEVELOPMENT SITE OVERVIEW
SHEET 8 OF 14


DWG.143166-A100-WC001-08	REV	P
--------------------------	-----	---

MATCHLINE 'L' CONTINUED ON 143166-A100-WC001-12

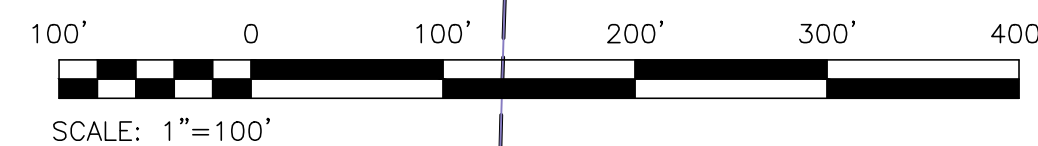

RAIL CORRIDOR - EAST LOOP

FENC

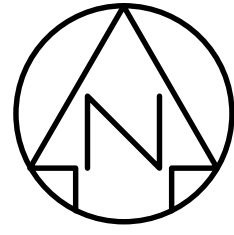

MATCHLINE 'U' CONTINUED ON 143166-A100-WC001-12


MATCHLINE 'M' CONTINUED ON THIS DRAWING

HENRY ROAD

2597.82'

6606.35'

— — — — — PROJECT BOUNDARY

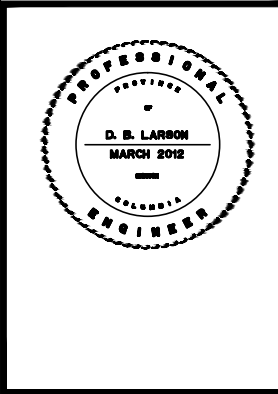


P1	GR	BL	FOR MARCH 2012 SUBMISSION									12	03	16						
REV	BY	APPD	DESCRIPTION								YR	MN	DAY							
			APPROVED BL DRAWN G. ROBINSON								11	12	22							
			DATE CHECK																	
			SCALE DESIGN G.ROBINSON								11	12	22							
			DES. CHK.																	
			CAD FILE: 143166-A100-WC001																	
D 143166																				


CLIENT **Pacific International Terminals.**

TITLE

PERMITTING DRAWINGS
MARCH 2012
DEVELOPMENT SITE OVERVIEW
SHEET 9 OF 14


DWG.143166-A100-WC001-09	REV	P1
--------------------------	-----	----

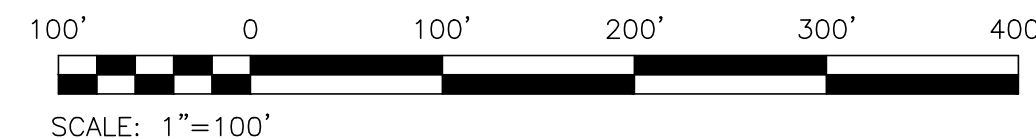

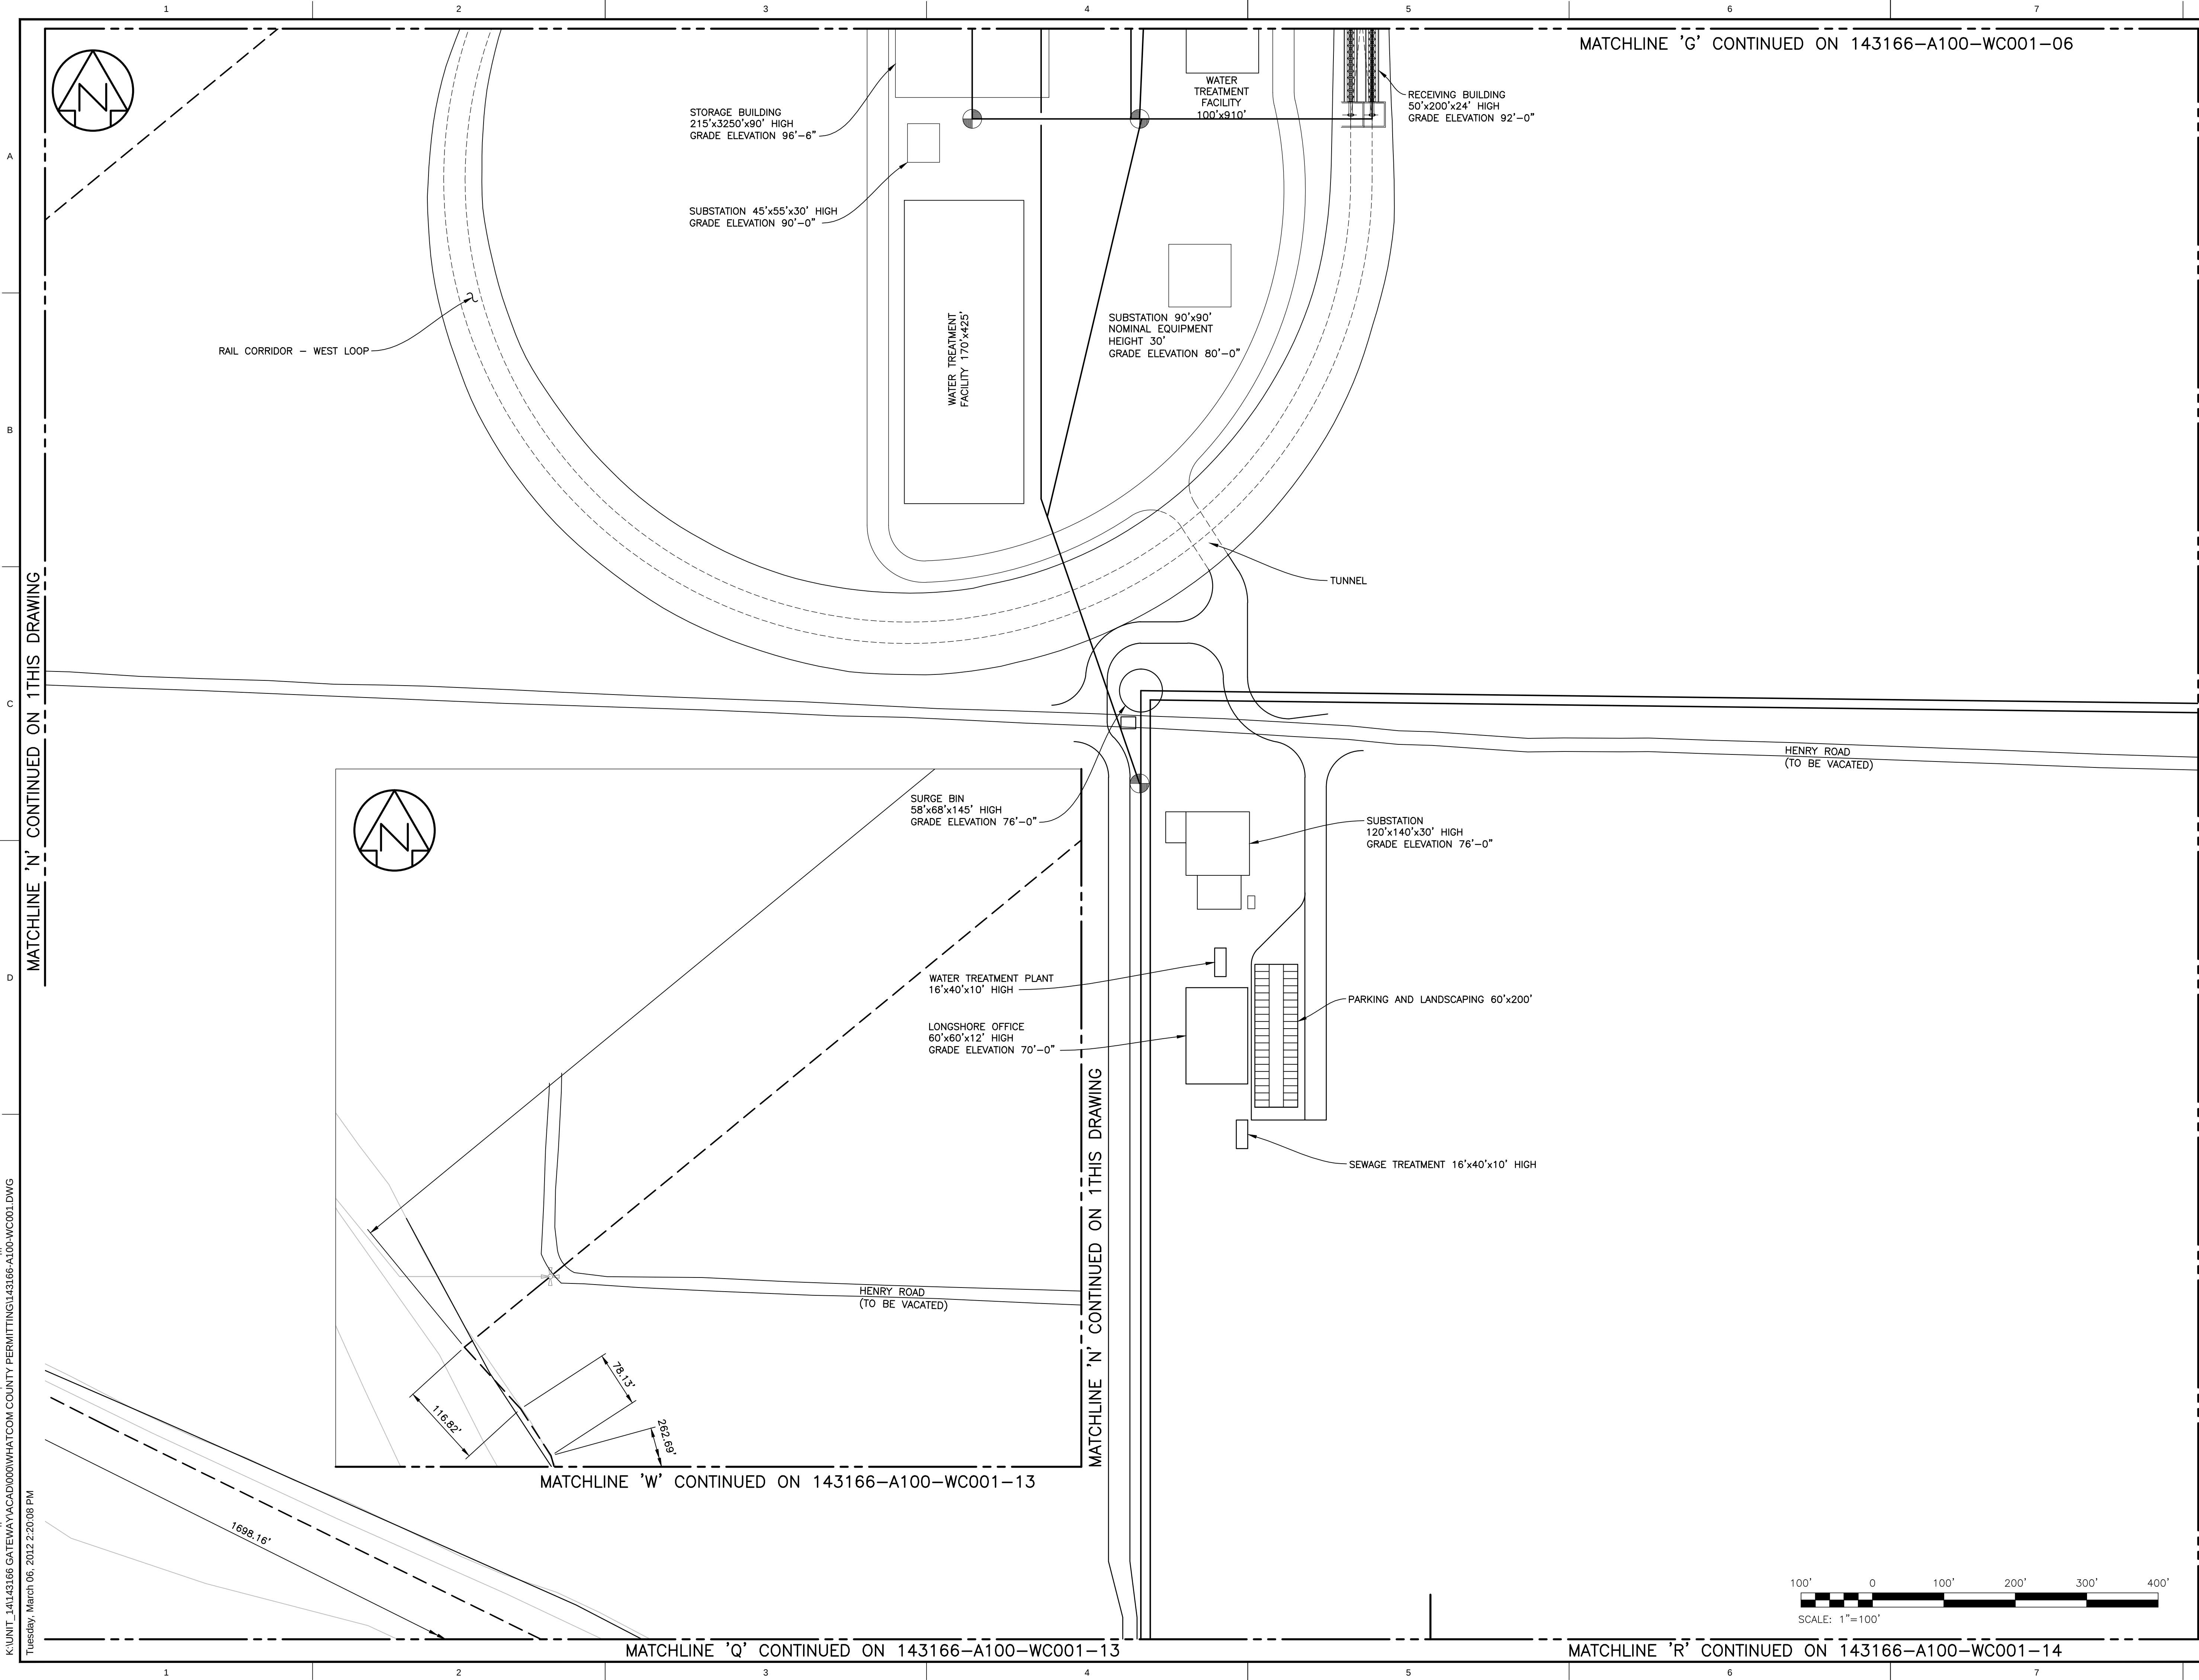

LEGEND

----- PROJECT BOUNDARY

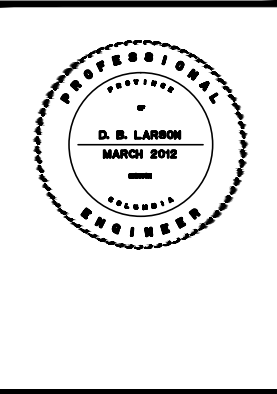

**SUBMITTED FOR
PERMITTING PURPOSES
NOT FOR CONSTRUCTION**

P1	GR	BL	FOR MARCH 2012 SUBMISSION	12	03	16
REV	BY	APPR	DESCRIPTION	YR	MO	DA
APPROVED	BL		DRAWN: G. ROBINSON	11	12	22
DATE			CHECK: G. ROBINSON	11	12	22
SCALE			DES. CHK: G. ROBINSON	11	12	22
D	143166		CAD FILE: 143166-A100-WC001			

Ausenco Sandwell

CLIENT: Pacific International Terminals

PROJECT: GATEWAY PACIFIC TERMINAL

TITLE: PERMITTING DRAWINGS
MARCH 2012
DEVELOPMENT SITE OVERVIEW
SHEET 10 OF 14

DWG.143166-A100-WC001-10 | REV | P1

K:\UNIT_14\143166 GATEWAY\ACAD\000\WHATCOM COUNTY PERMITTING\143166-A100-WC001.DWG
Tuesday, March 06, 2012 2:20:08 PM



R

WATCHLINE 'S' CONTINUED ON 143166-A100-WC001-11

C

D

HENRY ROAD

6606.35'

L

1

MATCHLINE 'U' CONTINUED ON 143166-A100-WC001-09

SUBMITTED FOR
PERMITTING PURPOSES
NOT FOR CONSTRUCTION

1

H




**Pacific International
Terminals**

TITLE	PERMITTING DRAWINGS
-------	---------------------


DWG.143166-A100-WC001-12	REV	P
--------------------------	-----	---



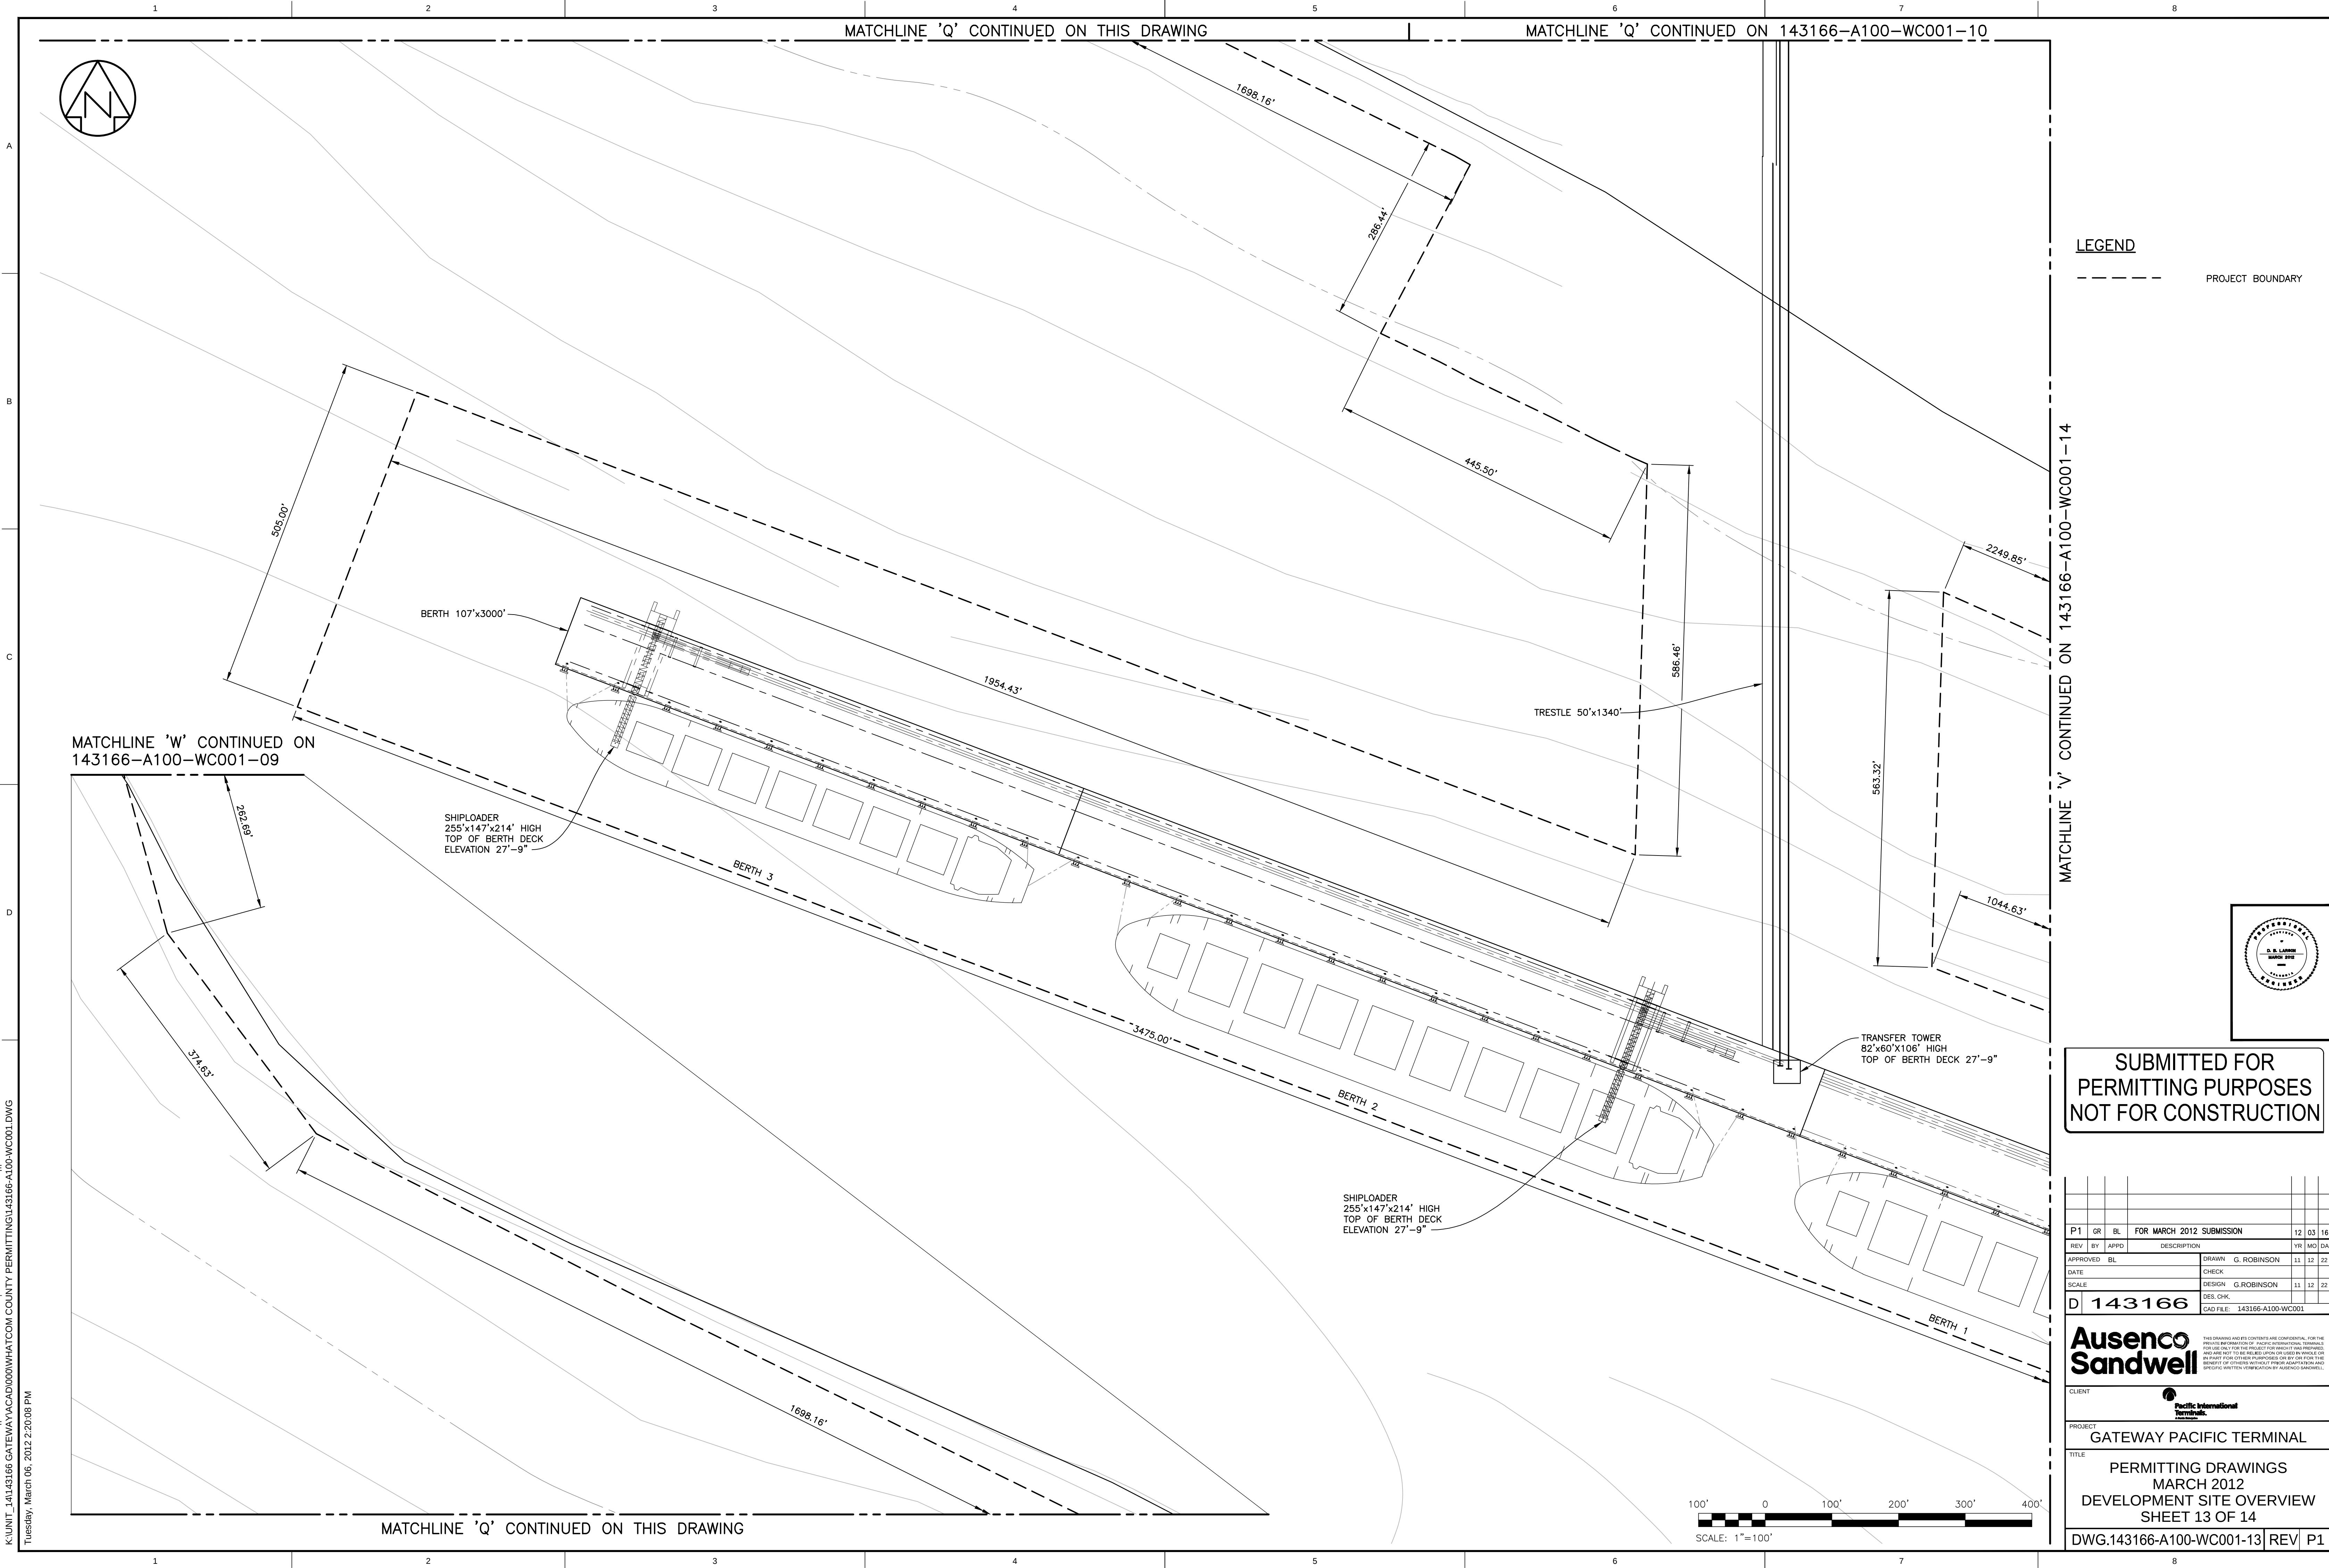

LEGEND

--- PROJECT BOUNDARY

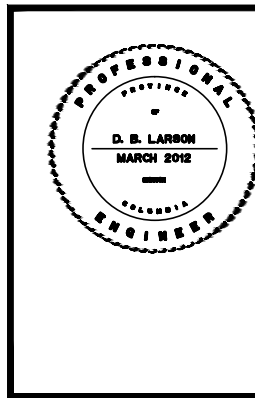

SUBMITTED FOR
PERMITTING PURPOSES
NOT FOR CONSTRUCTION

P1	GR	BL	FOR MARCH 2012 SUBMISSION	12	03	16
REV	BY	APPR	DESCRIPTION	VR	MD	DA
APPROVED	BL		DRAWN: G. ROBINSON	11	12	22
DATE			CHECK:			
			DESIGN: G. ROBINSON	11	12	22
			DES. CHK:			
D			CAD FILE: 143166-A100-WC001			

Ausenco Sandwell


CLIENT: Pacific International Terminals

PROJECT: GATEWAY PACIFIC TERMINAL

TITLE: PERMITTING DRAWINGS
MARCH 2012
DEVELOPMENT SITE OVERVIEW
SHEET 13 OF 14


DWG.143166-A100-WC001-13 | REV | P1

K:\UNIT_14\143166 GATEWAY\ACAD\000\WHATCOM COUNTY PERMITTING\143166-A100-WC001.DWG
Tuesday, March 06, 2012 2:20:08 PM

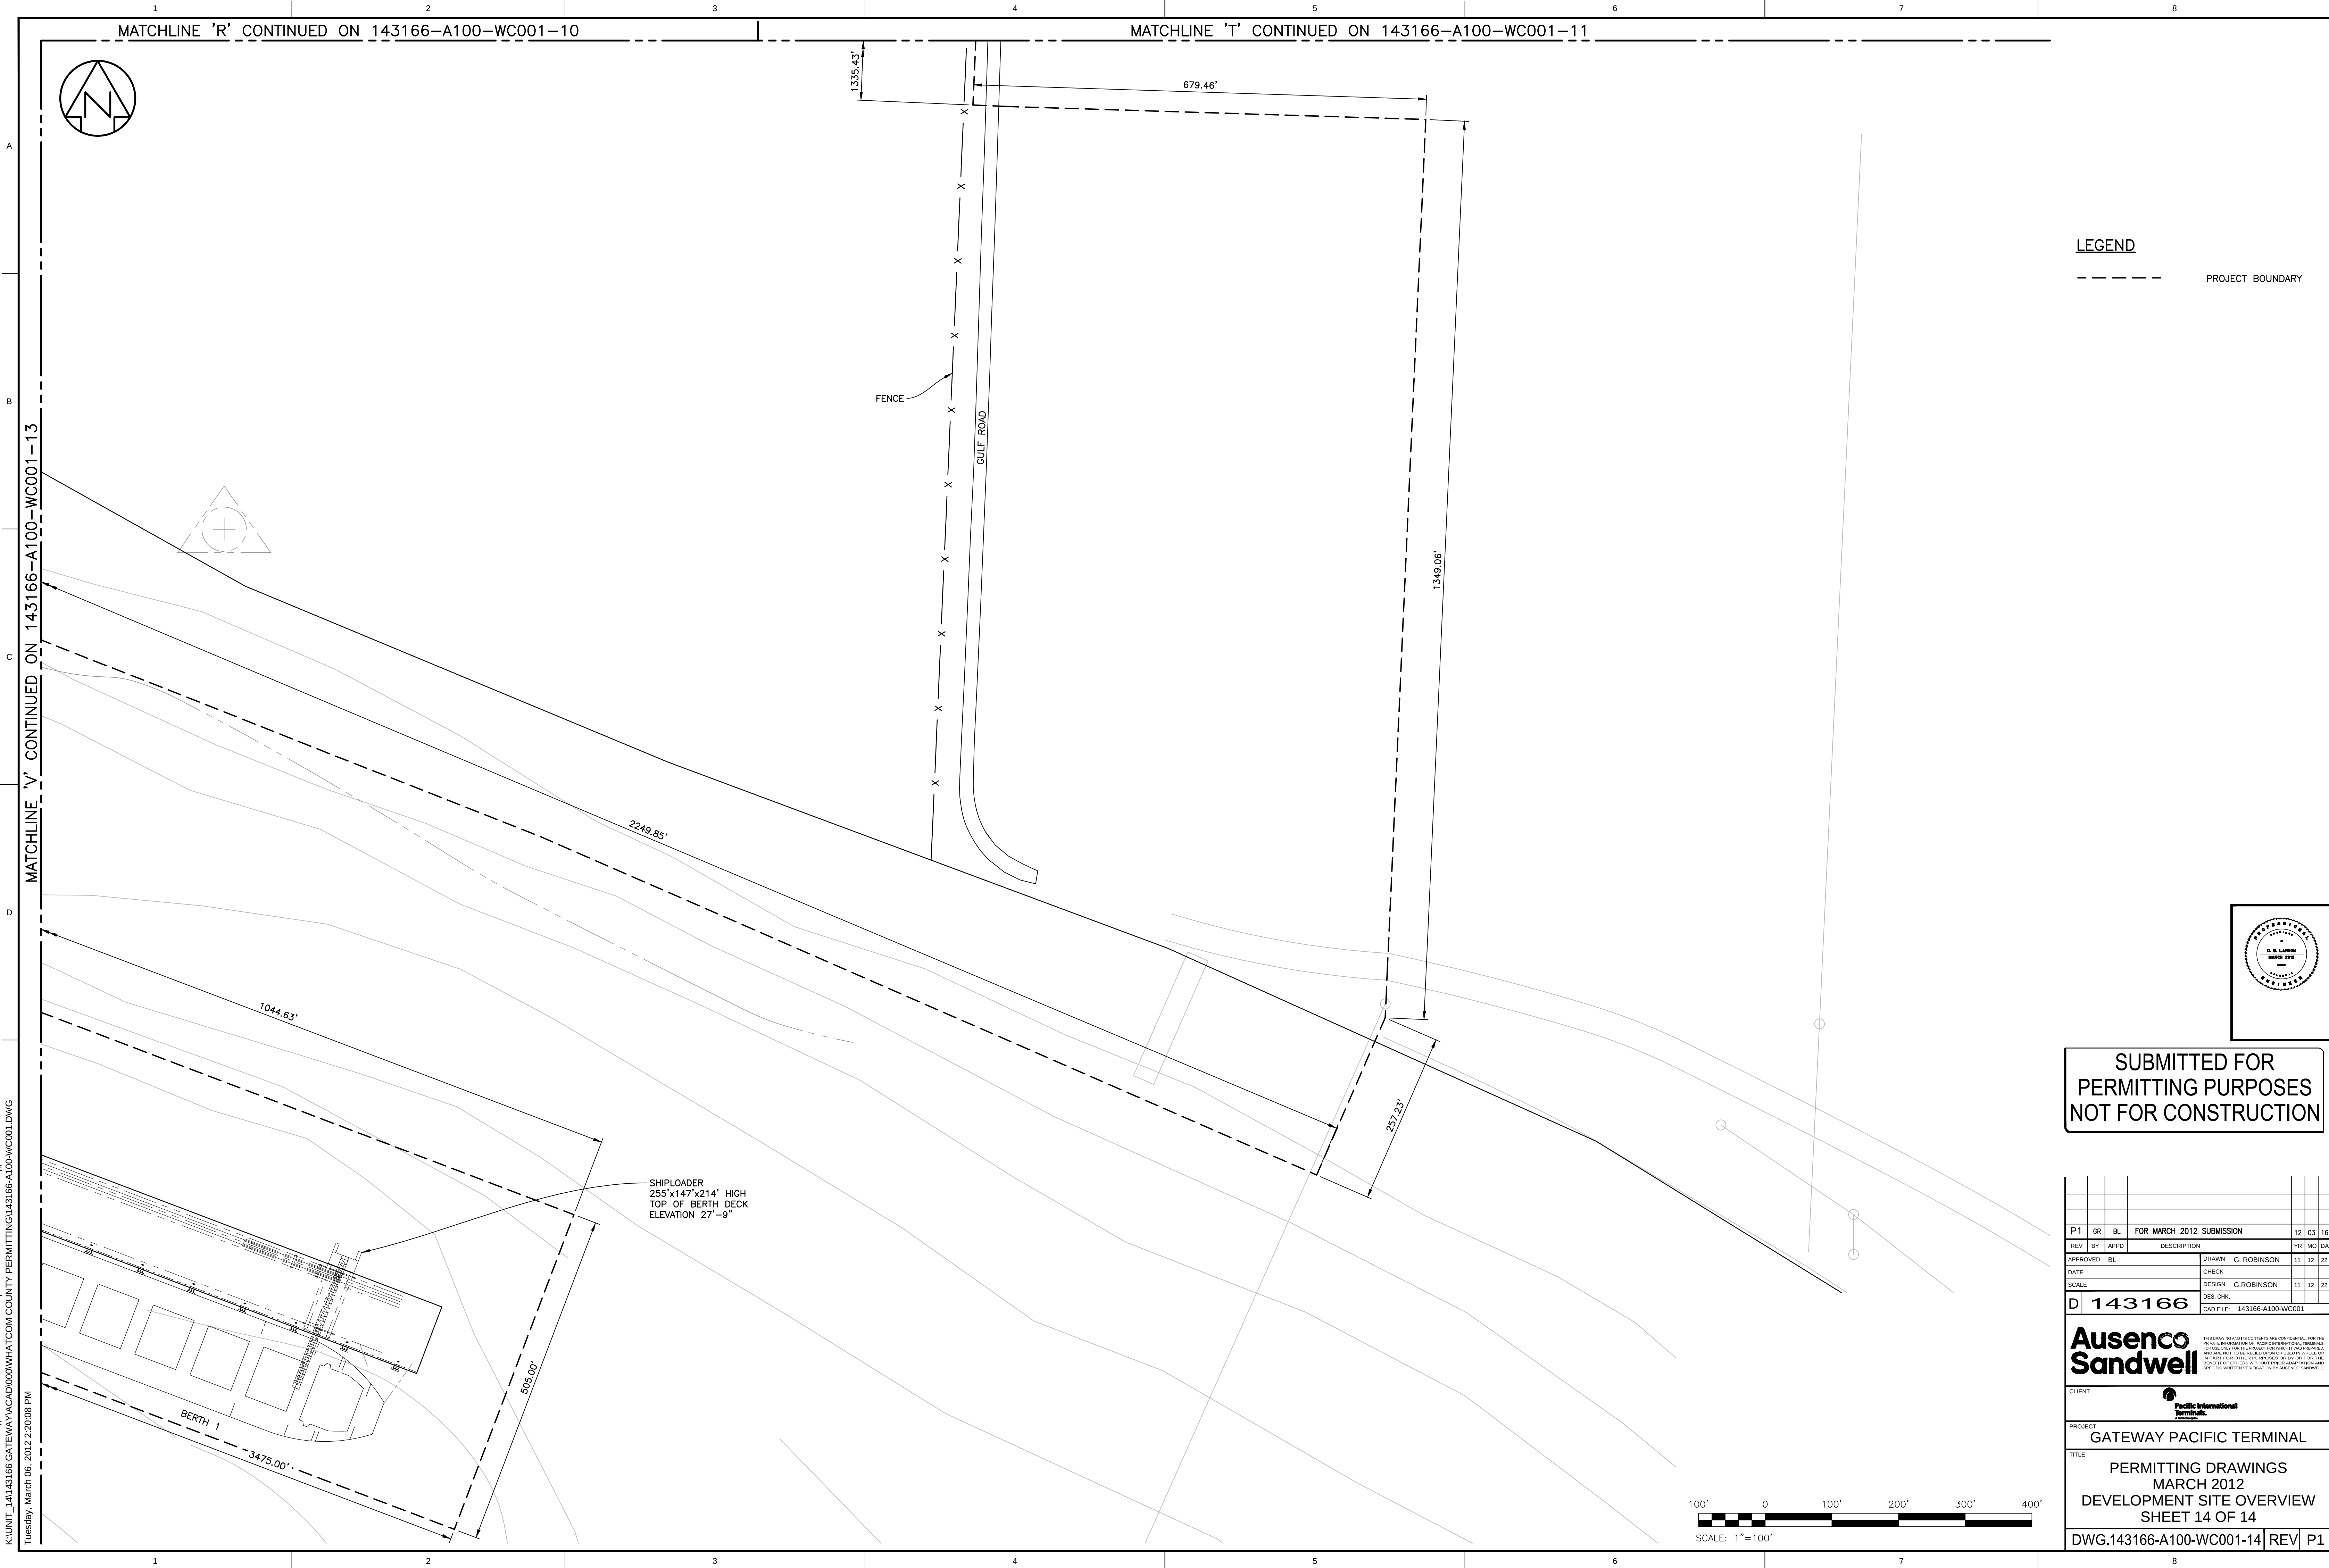

K:\UNIT_14\143166 GATEWAY\ACAD\000\WHATCOM COUNTY PERMITTING\143166-A100-WC001.DWG
Tuesday, March 06, 2012 2:20:08 PM

LEGEND
- - - - - PROJECT BOUNDARY

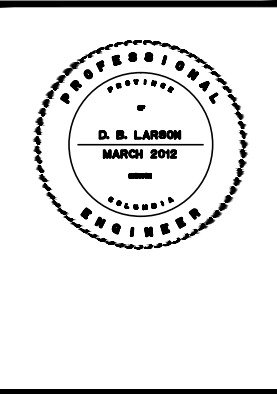

**SUBMITTED FOR
PERMITTING PURPOSES
NOT FOR CONSTRUCTION**

P1	GR	BL	FOR MARCH 2012 SUBMISSION	12	03	16
REV	BY	APPR	DESCRIPTION	VR	MO	DA
APPROVED	BL		DRAWN: G. ROBINSON	11	12	22
DATE			CHECK:			
SCALE			DESIGN: G. ROBINSON	11	12	22
D	143166		DES. CHK:			
			CAD FILE: 143166-A100-WC001			

Ausenco Sandwell

THIS DRAWING AND ITS CONTENTS ARE CONFIDENTIAL FOR THE PRIVATE AND PROPRIETARY OF AUSENCO SANDWELL. IT IS NOT TO BE REPRODUCED OR TRANSMITTED IN ANY FORM OR BY ANY MEANS, ELECTRONIC OR MECHANICAL, INCLUDING PHOTOCOPYING, RECORDING, OR BY ANY INFORMATION STORAGE AND RETRIEVAL SYSTEM, WITHOUT THE WRITTEN PERMISSION OF AUSENCO SANDWELL.

Pacific International Terminals

CLIENT

PROJECT
GATEWAY PACIFIC TERMINAL

TITLE
PERMITTING DRAWINGS
MARCH 2012
DEVELOPMENT SITE OVERVIEW
SHEET 14 OF 14

DWG.143166-A100-WC001-14 | REV | P1